



Specifications- Commercial Grade
 -6063-T5 Aluminum
 -Pickets 3/4" x 3/4" x 0.50" Wall thickness
 -Rails 1 1/2" x 1" x 0.065" (top) x0.085" (Side) Wall Thickness
 -All materials are powder coated color of choice
 -410 Stainless steel screws for fastening
 -Limited Lifetime Warranty

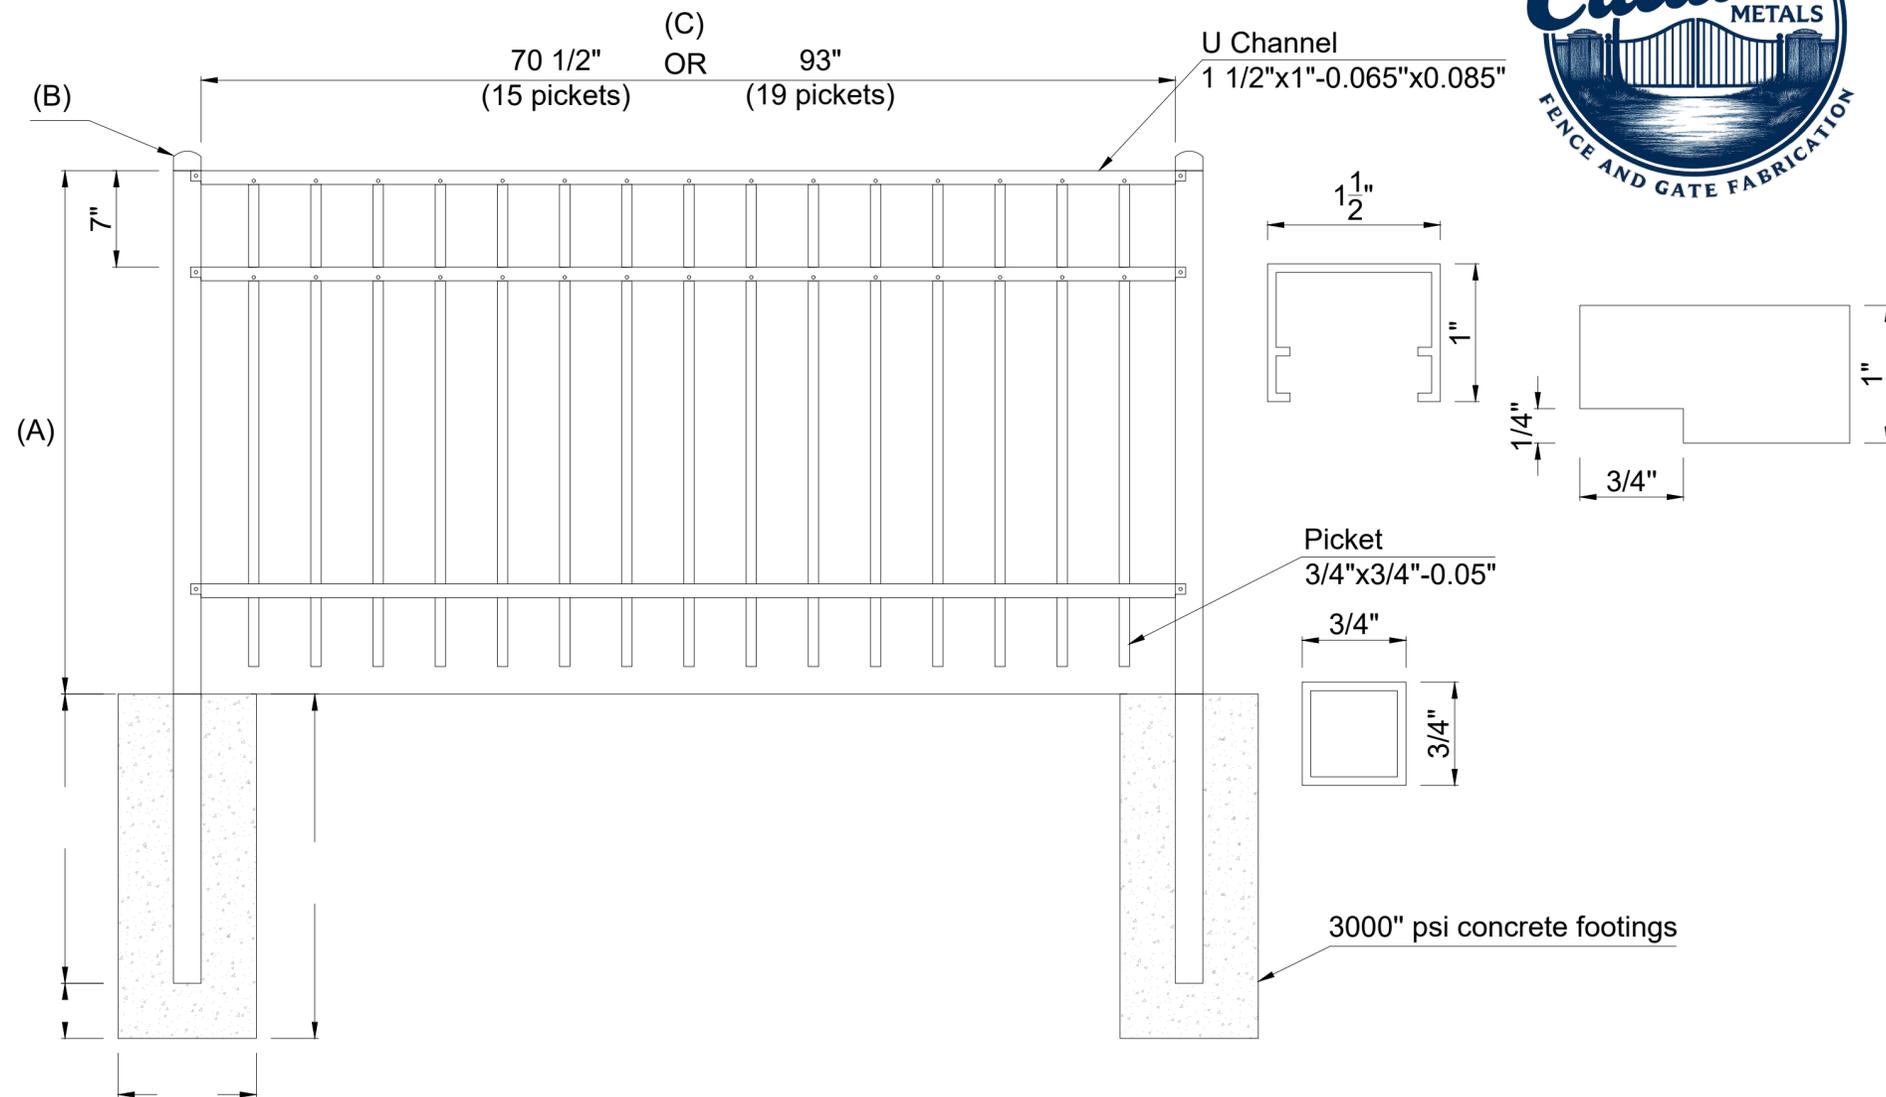


- (A) Avail Heights
- 36"
 - 42"
 - 48"
 - 54"
 - 60"
 - 72"
 - 84"
 - 96"
- (B) Post Sizes
- 2" Sq. Tube x 0.062"
 - 2" Sq. Tube x 0.080"
 - 2" Sq. Tube x 0.125"
 - 2 1/2" Sq. Tube x 0.080"
 - 2 1/2" Sq. Tube x 0.125"
 - 3" Sq. Tube x 0.080"
 - 3" Sq. Tube x 0.125"
- (C) Available Widths
- 6' W
 - 8' W Commercial & industrial only




Grade Selection

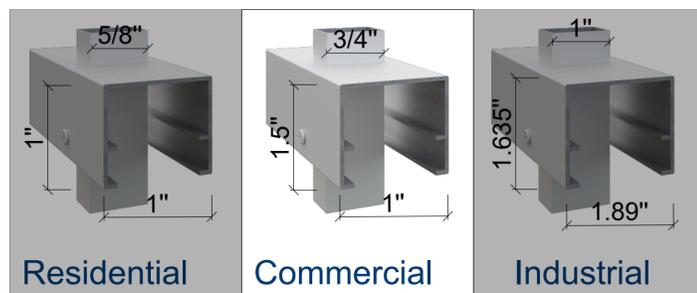

Picket Selection

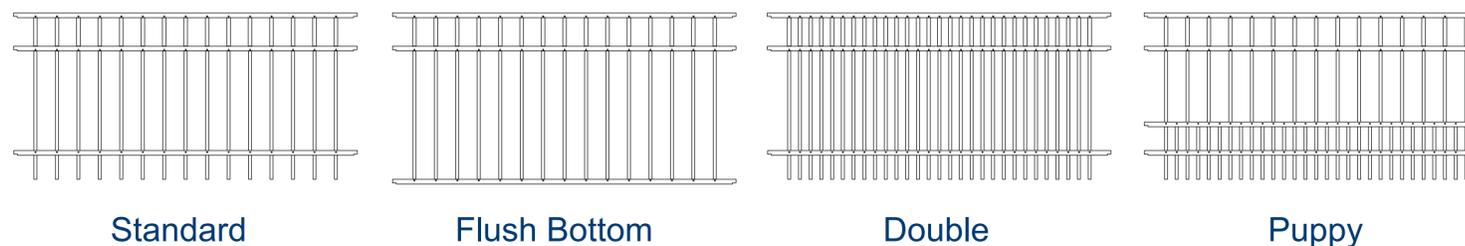

Color Selection

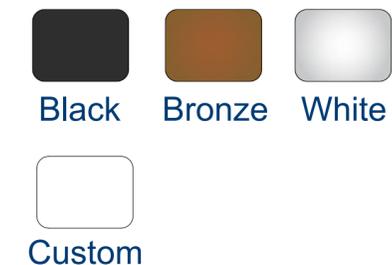

1256 Red River Road | Rock Hill, SC 29730
 803-810-3887 sales@catawbametals.com

Commercial Fence Panel- (STYLE 2 CATAWBA)