



Specifications- Commercial Grade  
 -6063-T5 Aluminum  
 -Pickets 3/4" x 3/4" x 0.50" Wall thickness  
 -Rails 1 1/2" x 1" x 0.065" (top) x0.085" (Side) Wall Thickness  
 -All materials are powder coated color of choice  
 -410 Stainless steel screws for fastening  
 -Limited Lifetime Warranty

(A) Avail Heights

- 36"
- 42"
- 48"
- 54"
- 60"
- 72"
- 84"
- 96"


(B) Post Sizes

- 2" Sq. Tube x 0.062"
- 2" Sq. Tube x 0.080"
- 2" Sq. Tube x 0.125"
- 2 1/2" Sq. Tube x 0.080"
- 2 1/2" Sq. Tube x 0.125"
- 3" Sq. Tube x 0.080"
- 3" Sq. Tube x 0.125"


(C)

Available Widths


- 6' W
- 8' W Commercial & industrial only

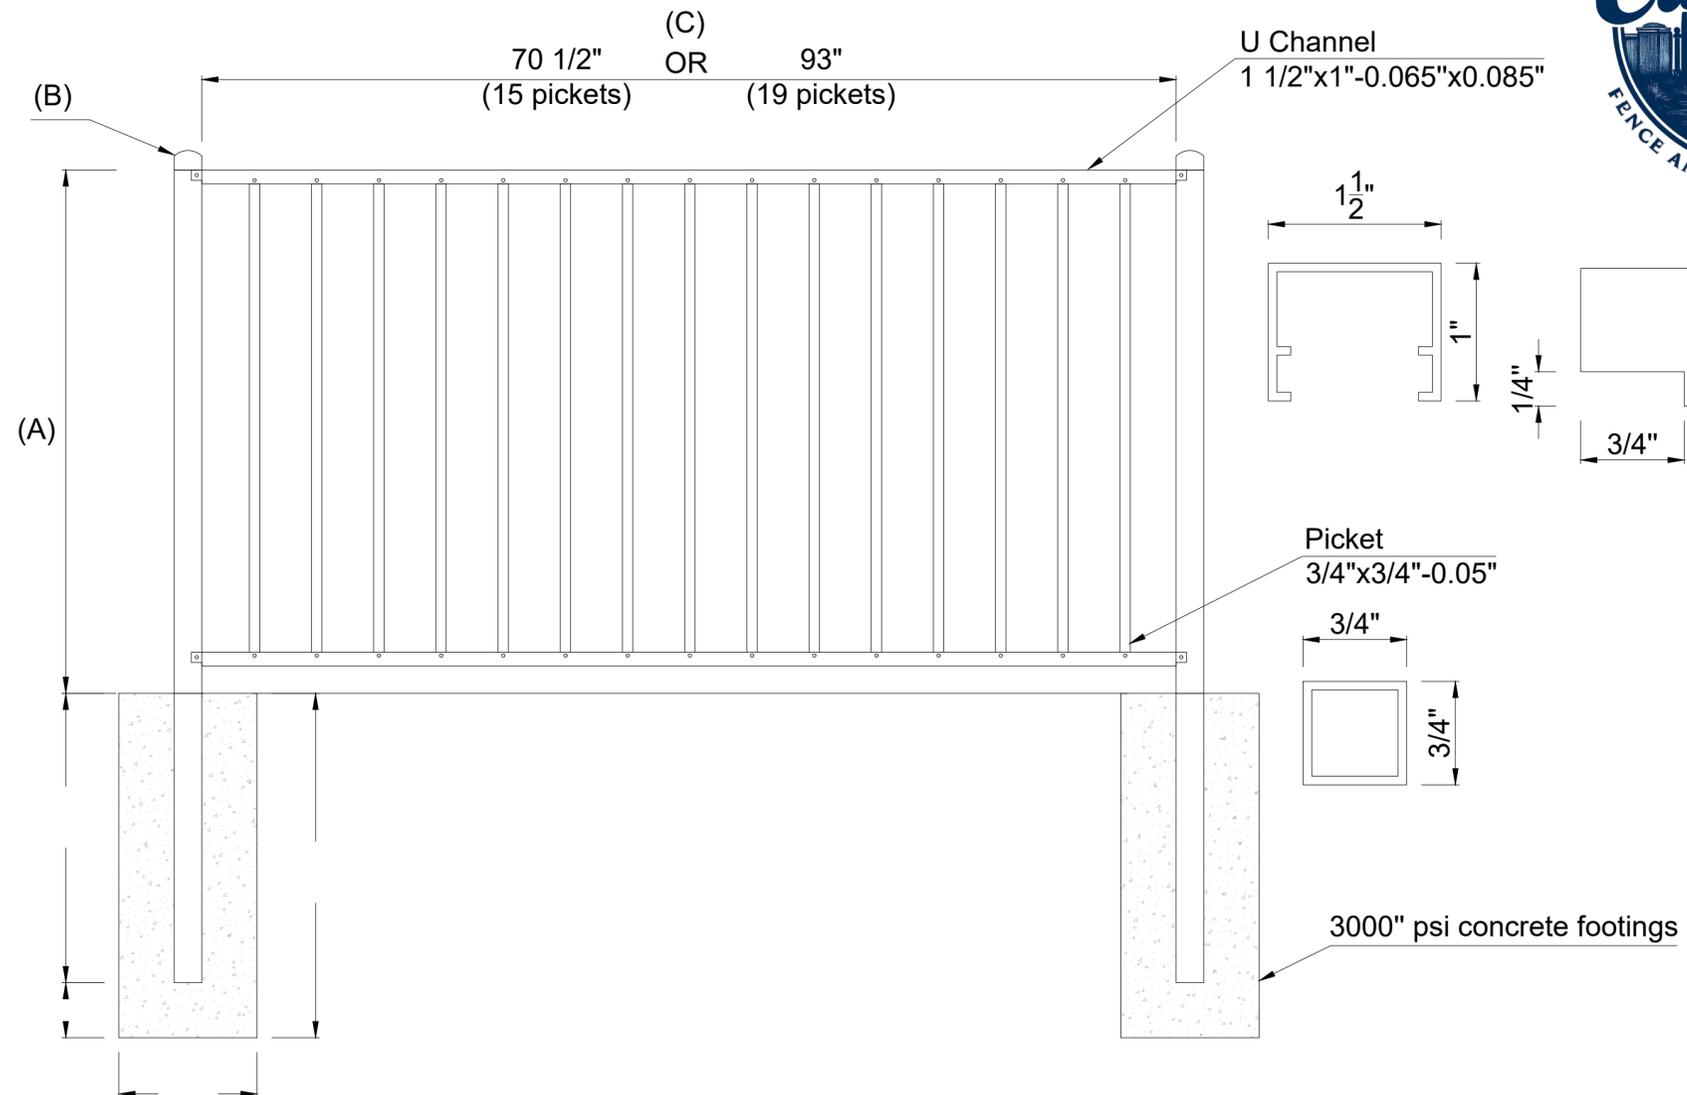

Grade Selection

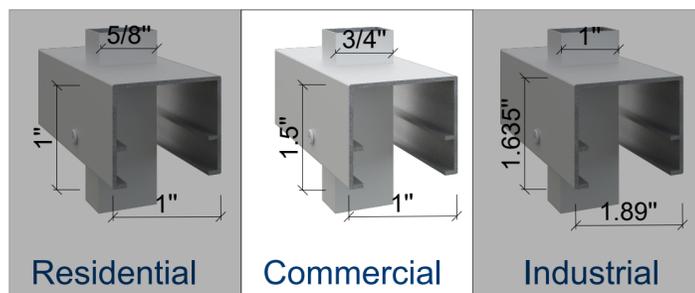

Picket Selection

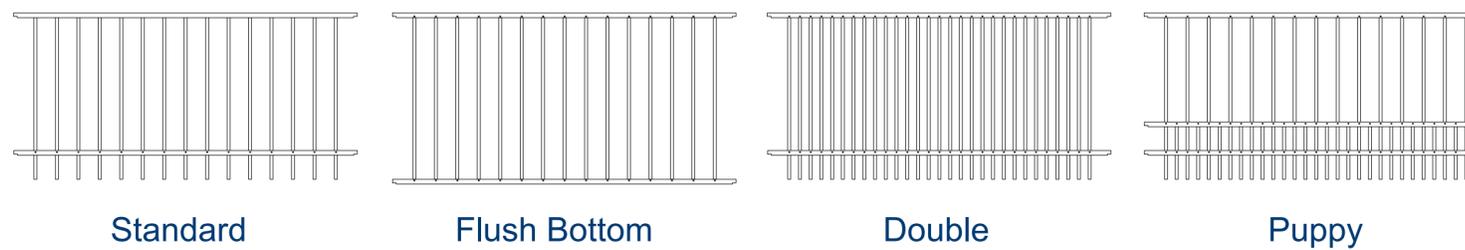

Color Selection



1256 Red River Road | Rock Hill, SC 29730  
 803-810-3887 sales@catawbametals.com

Commercial Fence Panel- (STYLE 5 Yamasee)