


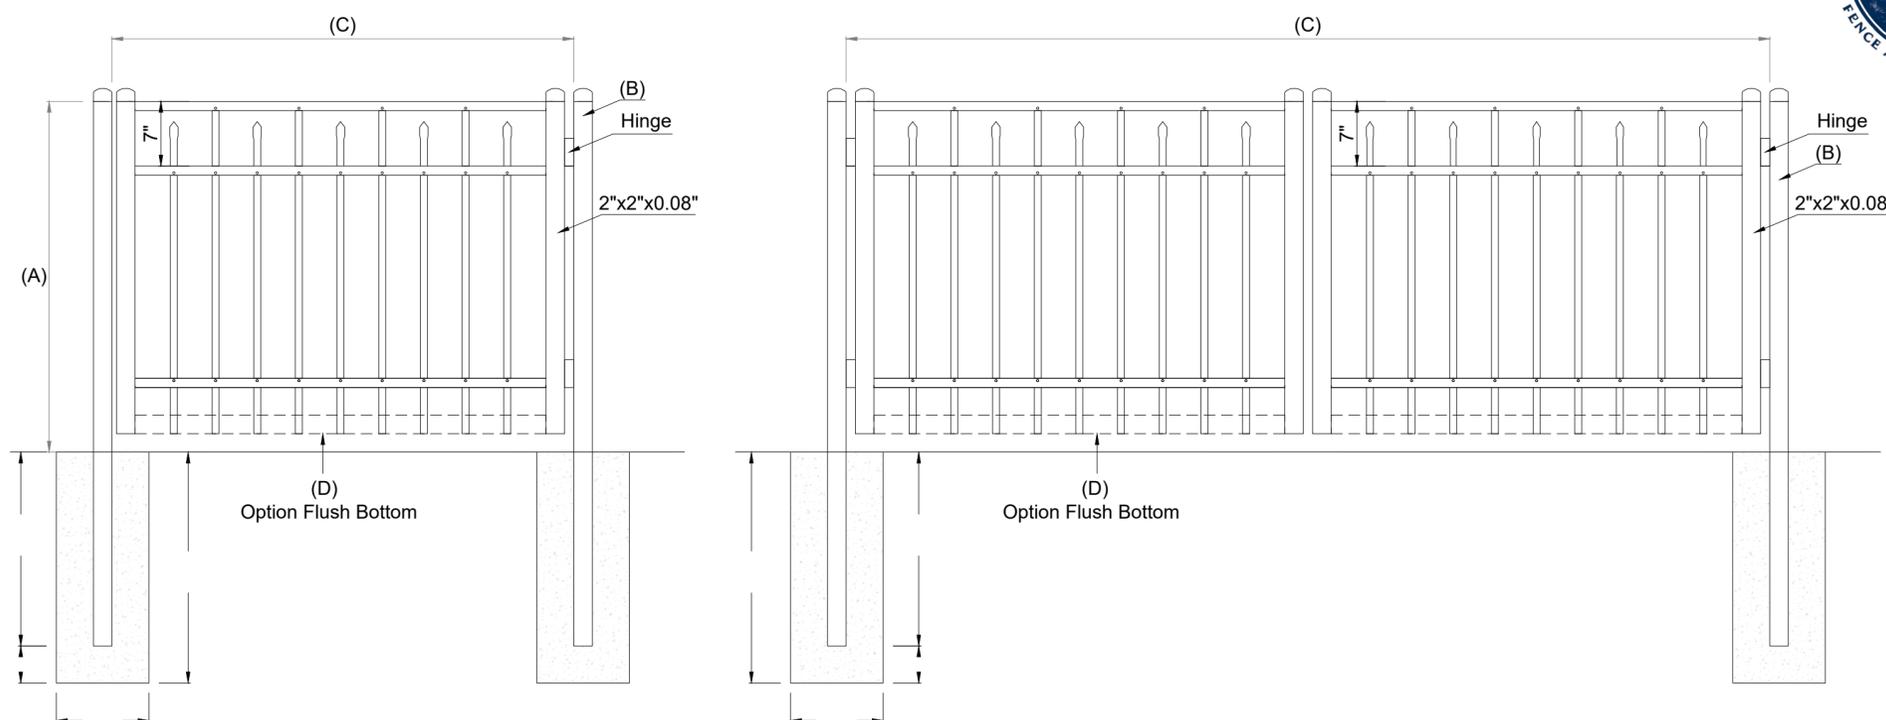

Specifications- Commercial Grade
 -6063-T5 Aluminum
 -Pickets 3/4" x 3/4" x 0.50" Wall thickness
 -Rails 1 1/2" x 1" x 0.065" (top) x0.085" (Side) Wall Thickness
 -All materials are powder coated color of choice
 -410 Stainless steel screws for fastening
 -Limited Lifetime Warranty



- | | |
|------------------------------|---|
| (A) | (B) |
| Avail Heights | Post Sizes |
| <input type="checkbox"/> 36" | <input type="checkbox"/> 2" Sq. Tube x 0.062" |
| <input type="checkbox"/> 42" | <input type="checkbox"/> 2" Sq. Tube x 0.080" |
| <input type="checkbox"/> 48" | <input type="checkbox"/> 2" Sq. Tube x 0.125" |
| <input type="checkbox"/> 54" | <input type="checkbox"/> 2 1/2" Sq. Tube x 0.080" |
| <input type="checkbox"/> 60" | <input type="checkbox"/> 2 1/2" Sq. Tube x 0.125" |
| <input type="checkbox"/> 72" | <input type="checkbox"/> 3" Sq. Tube x 0.125" |
| <input type="checkbox"/> 84" | <input type="checkbox"/> 4" Sq. Tube x 0.125" |
| <input type="checkbox"/> 96" | <input type="checkbox"/> 6" Sq. Tube x 0.125" |



Slope: Yes ____ (inches) or No

- | | |
|--------------------------------|--------------------------------|
| (C) | |
| Single Gates | Double Gates |
| <input type="checkbox"/> 3' W | <input type="checkbox"/> 6' W |
| <input type="checkbox"/> 4' W | <input type="checkbox"/> 8' W |
| <input type="checkbox"/> 5' W | <input type="checkbox"/> 10' W |
| <input type="checkbox"/> 6' W | <input type="checkbox"/> 12' W |
| <input type="checkbox"/> 7' W | <input type="checkbox"/> 14' W |
| <input type="checkbox"/> 8' W | <input type="checkbox"/> 16' W |
| <input type="checkbox"/> 9' W | <input type="checkbox"/> 18' W |
| <input type="checkbox"/> 10' W | <input type="checkbox"/> 20' W |
| <input type="checkbox"/> 11' W | <input type="checkbox"/> 22' W |
| <input type="checkbox"/> 12' W | <input type="checkbox"/> 24' W |
| <input type="checkbox"/> 13' W | <input type="checkbox"/> 26' W |
| <input type="checkbox"/> 14' W | <input type="checkbox"/> 28' W |
| <input type="checkbox"/> 15' W | <input type="checkbox"/> 30' W |
| Qty: | Qty: |


- (D)
- Bottom rail selection (if flush)**
- 2" x 2"
- 2" x 4"
- 2" x 6"

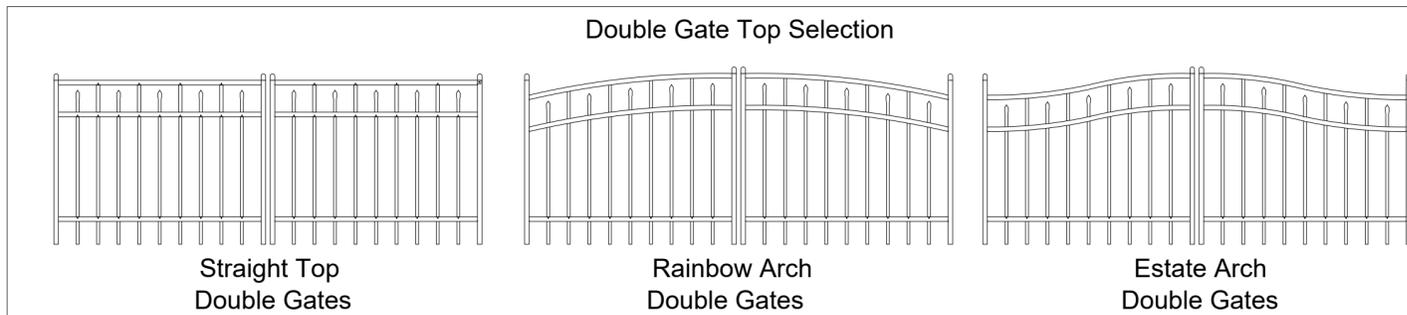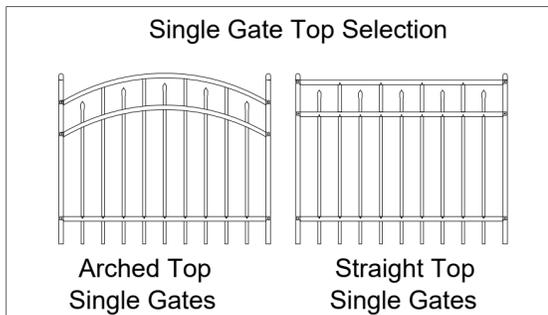


Grade Selection



Picket Selection

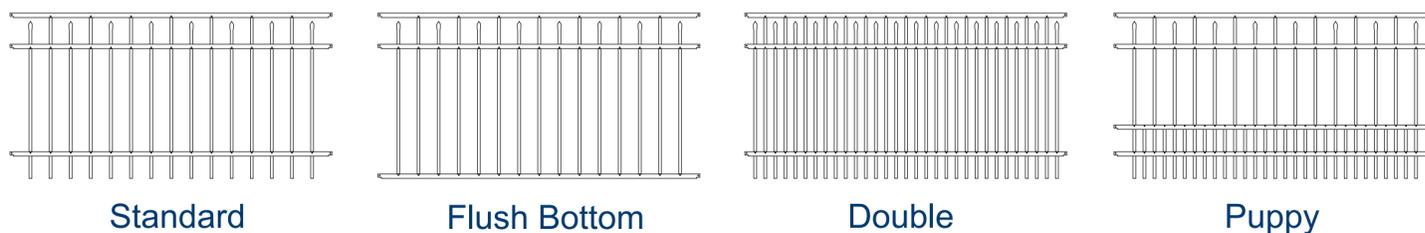

Color Selection

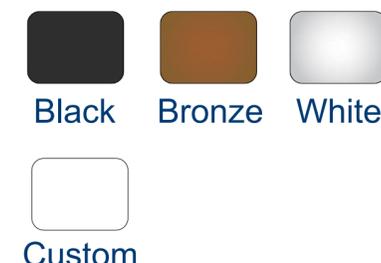

1256 Red River Road | Rock Hill, SC 29730
 803-810-3887 sales@catawbametals.com

Commercial Gates - (STYLE 3 Waccamaw)