



Specifications- Industrial Grade
 -6063-T5 Aluminum
 -Pickets 1" x 1" x 0.65" Wall thickness
 -Rails 1 5/8" x 1" x 0.065" (top) x 0.085" (Side) Wall Thickness
 -All materials are powder coated color of choice
 -410 Stainless steel screws for fastening
 -Limited Lifetime Warranty

(A) Avail Heights

- 36"
- 42"
- 48"
- 54"
- 60"
- 72"
- 84"
- 96"
- 108"
- 120"

(B) Post Sizes

- 2" Sq. Tube x 0.062"
- 2" Sq. Tube x 0.080"
- 2" Sq. Tube x 0.125"
- 2 1/2" Sq. Tube x 0.080"
- 2 1/2" Sq. Tube x 0.125"
- 3" Sq. Tube x 0.125"
- 4" Sq. Tube x 0.125"
- 6" Sq. Tube x 0.125"



(C) Single Gates Double Gates

- | | |
|--------------------------------|--------------------------------|
| <input type="checkbox"/> 3' W | <input type="checkbox"/> 6' W |
| <input type="checkbox"/> 4' W | <input type="checkbox"/> 8' W |
| <input type="checkbox"/> 5' W | <input type="checkbox"/> 10' W |
| <input type="checkbox"/> 6' W | <input type="checkbox"/> 12' W |
| <input type="checkbox"/> 7' W | <input type="checkbox"/> 14' W |
| <input type="checkbox"/> 8' W | <input type="checkbox"/> 16' W |
| <input type="checkbox"/> 9' W | <input type="checkbox"/> 18' W |
| <input type="checkbox"/> 10' W | <input type="checkbox"/> 20' W |
| <input type="checkbox"/> 11' W | <input type="checkbox"/> 22' W |
| <input type="checkbox"/> 12' W | <input type="checkbox"/> 24' W |
| <input type="checkbox"/> 13' W | <input type="checkbox"/> 26' W |
| <input type="checkbox"/> 14' W | <input type="checkbox"/> 28' W |
| <input type="checkbox"/> 15' W | <input type="checkbox"/> 30' W |
| <input type="checkbox"/> 16' W | <input type="checkbox"/> 32' W |
| <input type="checkbox"/> 17' W | <input type="checkbox"/> 34' W |
| <input type="checkbox"/> 18' W | <input type="checkbox"/> 36' W |
| <input type="checkbox"/> 19' W | <input type="checkbox"/> 38' W |
| <input type="checkbox"/> 20' W | <input type="checkbox"/> 40' W |

Qty: Qty:


(D) Bottom rail selection (if flush)

- 2" x 2"
- 2" x 4"
- 2" x 6"

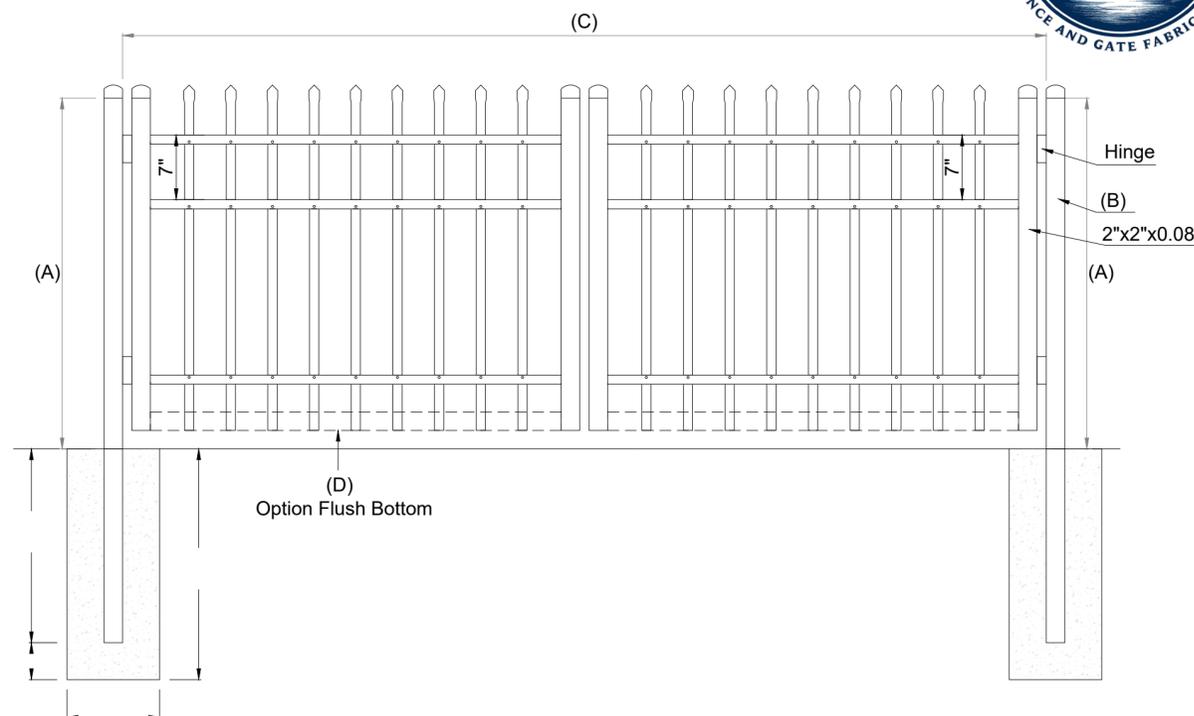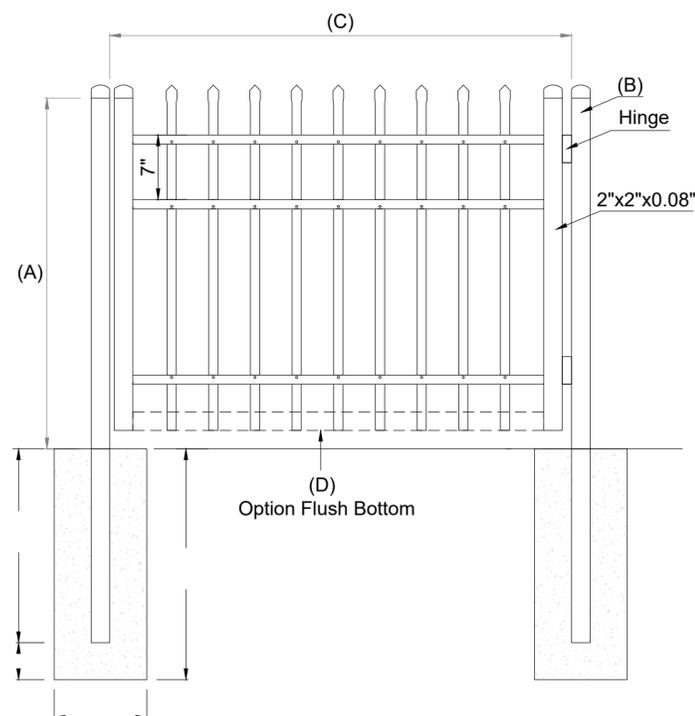


Slope: Yes ____ (inches) or No

Single Gate Top Selection

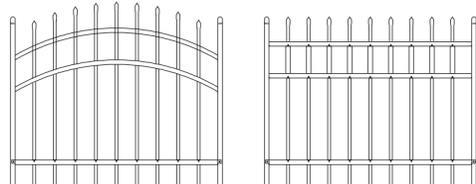


Arched Top Single Gates
Straight Top Single Gates

Double Gate Top Selection

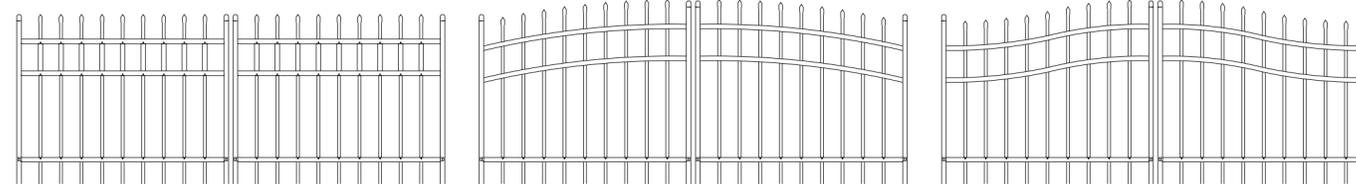


Straight Top Double Gates
Rainbow Arch Double Gates
Estate Arch Double Gates

Grade Selection

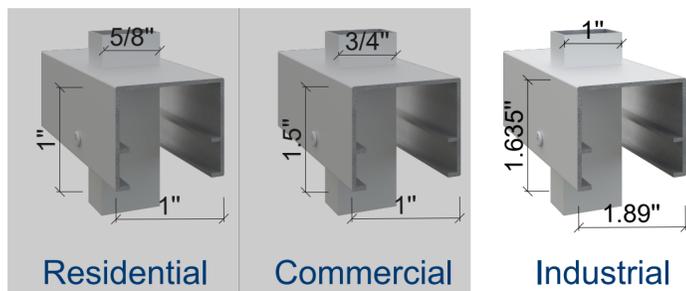


Picket Selection

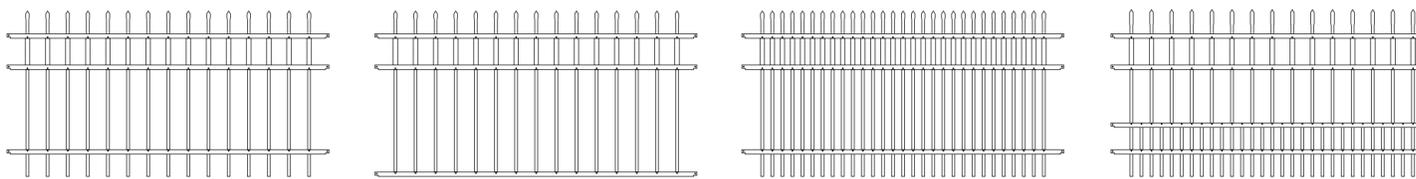

Standard Flush Bottom Double Puppy

Color Selection

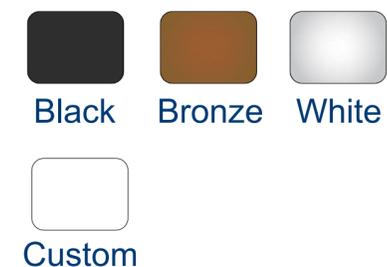

1256 Red River Road | Rock Hill, SC 29730
 803-810-3887 sales@catawbametals.com

Industrial Gates - (STYLE 1 CHEROKEE)