



Specifications- Industrial Grade  
 -6063-T5 Aluminum  
 -Pickets 1" x 1" x 0.65" Wall thickness  
 -Rails 1 5/8" x 1" x 0.065" (top) x 0.085" (Side) Wall Thickness  
 -All materials are powder coated color of choice  
 -410 Stainless steel screws for fastening  
 -Limited Lifetime Warranty

(A)

Avail Heights

- 36"
- 42"
- 48"
- 54"
- 60"
- 72"
- 84"
- 96"
- 108"
- 120"

(B)

Post Sizes

- 2" Sq. Tube x 0.062"
- 2" Sq. Tube x 0.080"
- 2" Sq. Tube x 0.125"
- 2 1/2" Sq. Tube x 0.080"
- 2 1/2" Sq. Tube x 0.125"
- 3" Sq. Tube x 0.125"
- 4" Sq. Tube x 0.125"
- 6" Sq. Tube x 0.125"

(C)

Single Gates Double Gates

- |                                |                                |
|--------------------------------|--------------------------------|
| <input type="checkbox"/> 3' W  | <input type="checkbox"/> 6' W  |
| <input type="checkbox"/> 4' W  | <input type="checkbox"/> 8' W  |
| <input type="checkbox"/> 5' W  | <input type="checkbox"/> 10' W |
| <input type="checkbox"/> 6' W  | <input type="checkbox"/> 12' W |
| <input type="checkbox"/> 7' W  | <input type="checkbox"/> 14' W |
| <input type="checkbox"/> 8' W  | <input type="checkbox"/> 16' W |
| <input type="checkbox"/> 9' W  | <input type="checkbox"/> 18' W |
| <input type="checkbox"/> 10' W | <input type="checkbox"/> 20' W |
| <input type="checkbox"/> 11' W | <input type="checkbox"/> 22' W |
| <input type="checkbox"/> 12' W | <input type="checkbox"/> 24' W |
| <input type="checkbox"/> 13' W | <input type="checkbox"/> 26' W |
| <input type="checkbox"/> 14' W | <input type="checkbox"/> 28' W |
| <input type="checkbox"/> 15' W | <input type="checkbox"/> 30' W |
| <input type="checkbox"/> 16' W | <input type="checkbox"/> 32' W |
| <input type="checkbox"/> 17' W | <input type="checkbox"/> 34' W |
| <input type="checkbox"/> 18' W | <input type="checkbox"/> 36' W |
| <input type="checkbox"/> 19' W | <input type="checkbox"/> 38' W |
| <input type="checkbox"/> 20' W | <input type="checkbox"/> 40' W |



Qty:

Qty:

(D)

Bottom rail selection (if flush)

- 2" x 2"
- 2" x 4"
- 2" x 6"

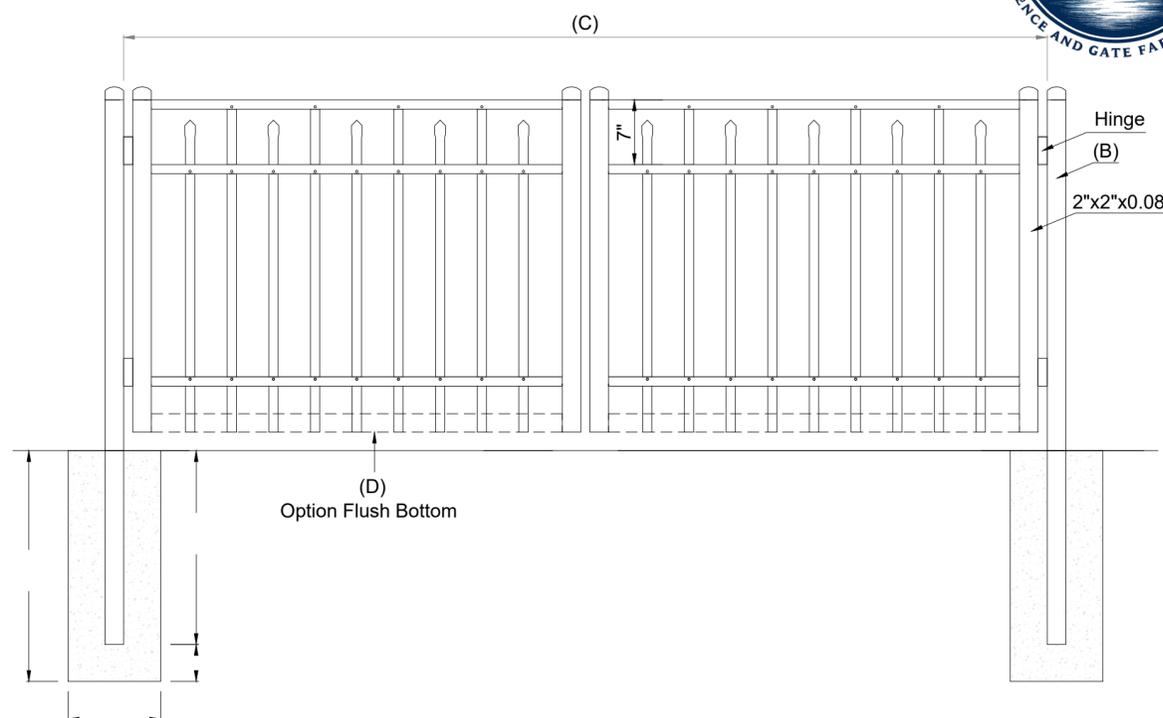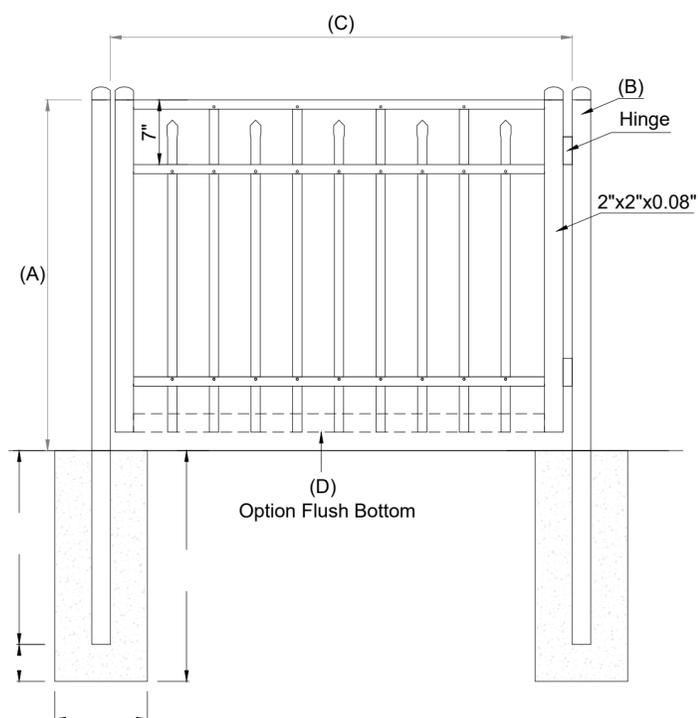

Slope:  Yes \_\_\_\_ (inches) or  No


Single Gate Top Selection



Arched Top Single Gates

Straight Top Single Gates

Double Gate Top Selection

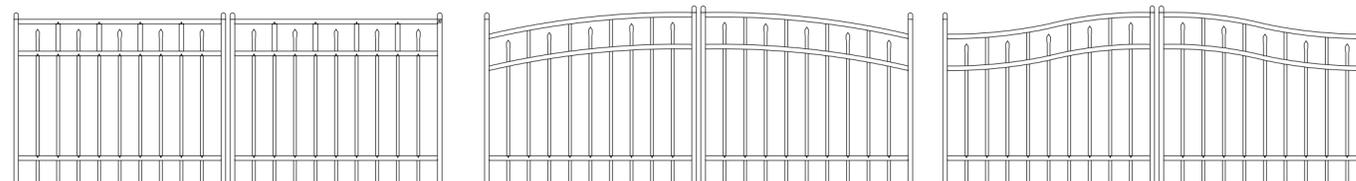


Straight Top Double Gates


Rainbow Arch Double Gates

Estate Arch Double Gates

Grade Selection

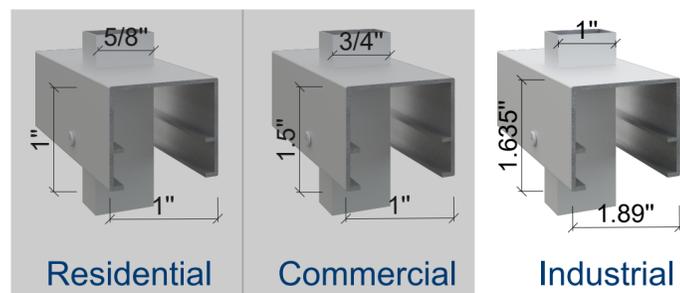

Picket Selection

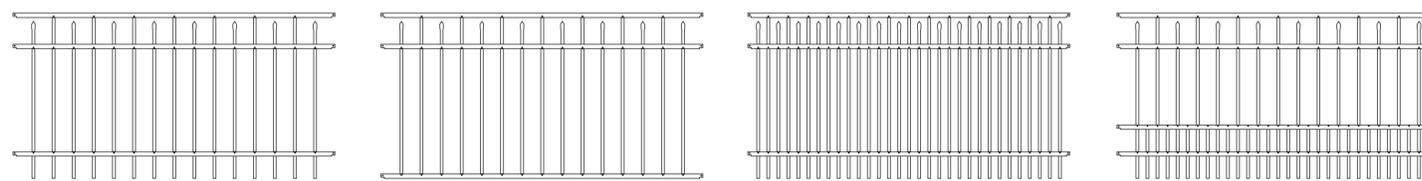


Standard

Flush Bottom

Double

Puppy

Color Selection

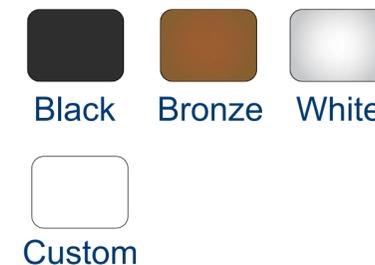

1256 Red River Road | Rock Hill, SC 29730  
 803-810-3887 sales@catawbametals.com

Industrial Gates - (STYLE 3 Waccamaw)