



Specifications- Industrial Grade
 -6063-T5 Aluminum
 -Pickets 1" x 1" x 0.65" Wall thickness
 -Rails 1 5/8" x 1" x 0.065" (top) x 0.085" (Side) Wall Thickness
 -All materials are powder coated color of choice
 -410 Stainless steel screws for fastening
 -Limited Lifetime Warranty

(A) Avail Heights

- 36"
- 42"
- 48"
- 54"
- 60"
- 72"
- 84"
- 96"
- 108"
- 120"

(B) Post Sizes

- 2" Sq. Tube x 0.062"
- 2" Sq. Tube x 0.080"
- 2" Sq. Tube x 0.125"
- 2 1/2" Sq. Tube x 0.080"
- 2 1/2" Sq. Tube x 0.125"
- 3" Sq. Tube x 0.125"
- 4" Sq. Tube x 0.125"
- 6" Sq. Tube x 0.125"



(C) Single Gates Double Gates

- | | |
|--------------------------------|--------------------------------|
| <input type="checkbox"/> 3' W | <input type="checkbox"/> 6' W |
| <input type="checkbox"/> 4' W | <input type="checkbox"/> 8' W |
| <input type="checkbox"/> 5' W | <input type="checkbox"/> 10' W |
| <input type="checkbox"/> 6' W | <input type="checkbox"/> 12' W |
| <input type="checkbox"/> 7' W | <input type="checkbox"/> 14' W |
| <input type="checkbox"/> 8' W | <input type="checkbox"/> 16' W |
| <input type="checkbox"/> 9' W | <input type="checkbox"/> 18' W |
| <input type="checkbox"/> 10' W | <input type="checkbox"/> 20' W |
| <input type="checkbox"/> 11' W | <input type="checkbox"/> 22' W |
| <input type="checkbox"/> 12' W | <input type="checkbox"/> 24' W |
| <input type="checkbox"/> 13' W | <input type="checkbox"/> 26' W |
| <input type="checkbox"/> 14' W | <input type="checkbox"/> 28' W |
| <input type="checkbox"/> 15' W | <input type="checkbox"/> 30' W |
| <input type="checkbox"/> 16' W | <input type="checkbox"/> 32' W |
| <input type="checkbox"/> 17' W | <input type="checkbox"/> 34' W |
| <input type="checkbox"/> 18' W | <input type="checkbox"/> 36' W |
| <input type="checkbox"/> 19' W | <input type="checkbox"/> 38' W |
| <input type="checkbox"/> 20' W | <input type="checkbox"/> 40' W |



Qty: Qty:

(D) Bottom rail selection (if flush)


- 2" x 2"
- 2" x 4"
- 2" x 6"

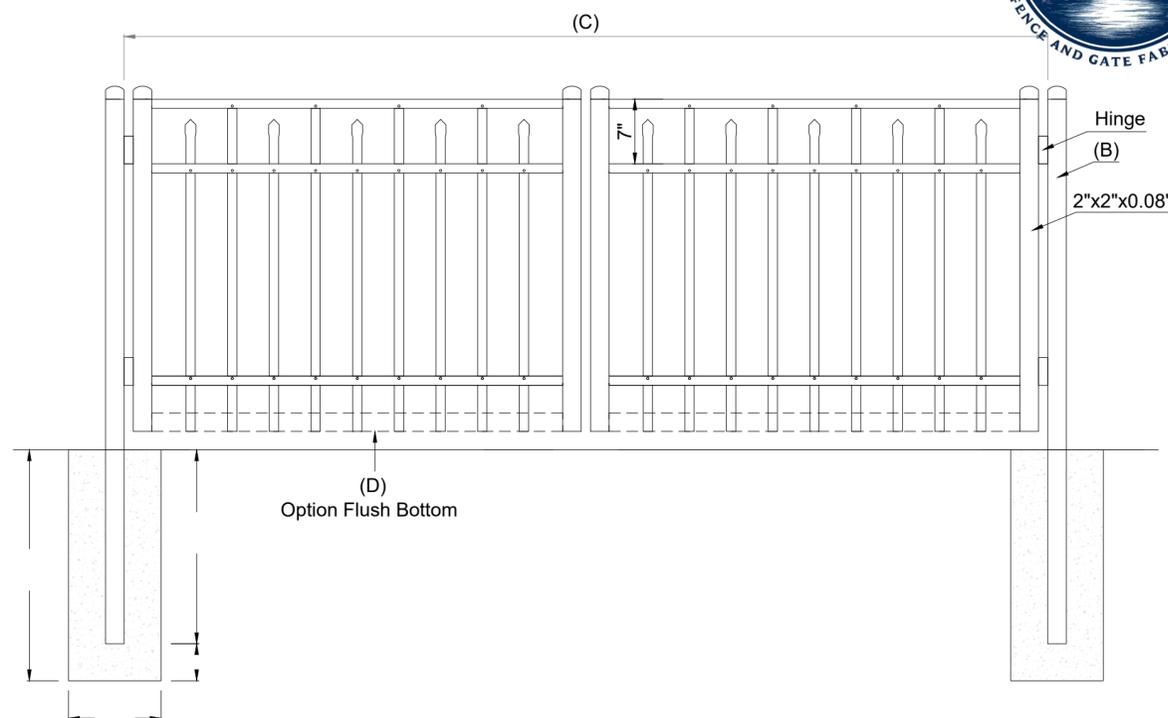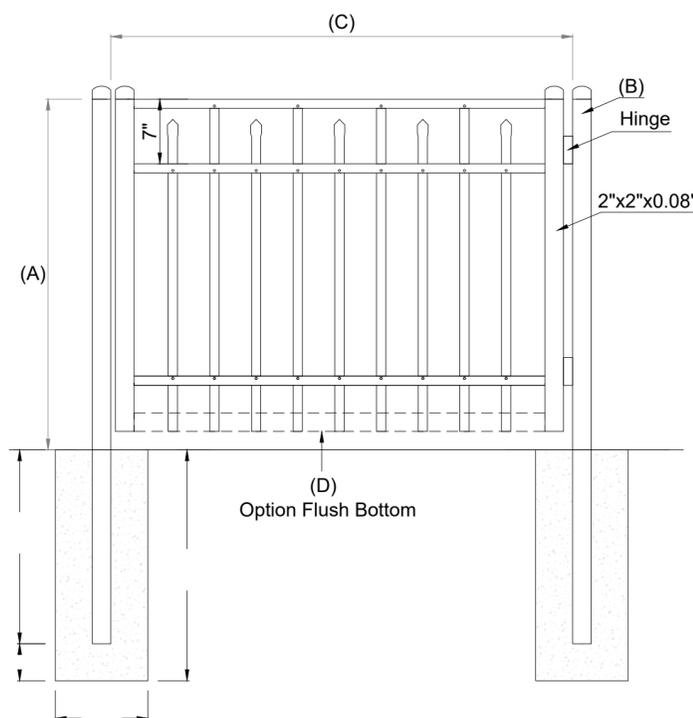


Slope: Yes ____ (inches) or No

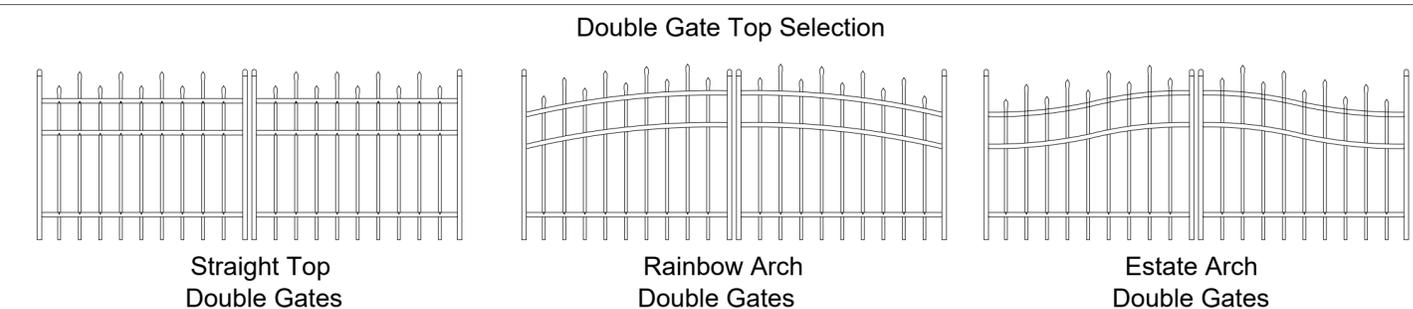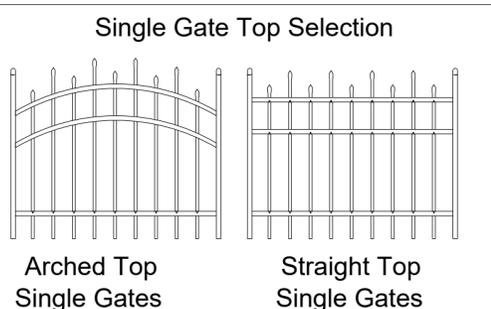


Grade Selection

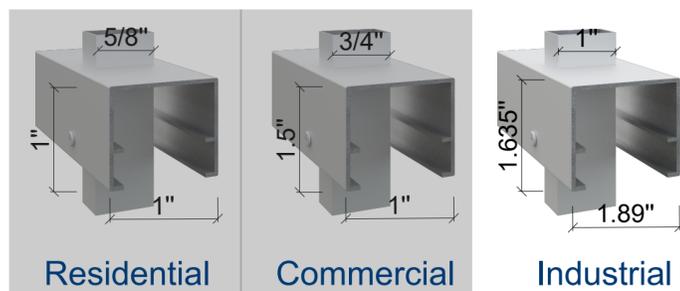

Picket Selection

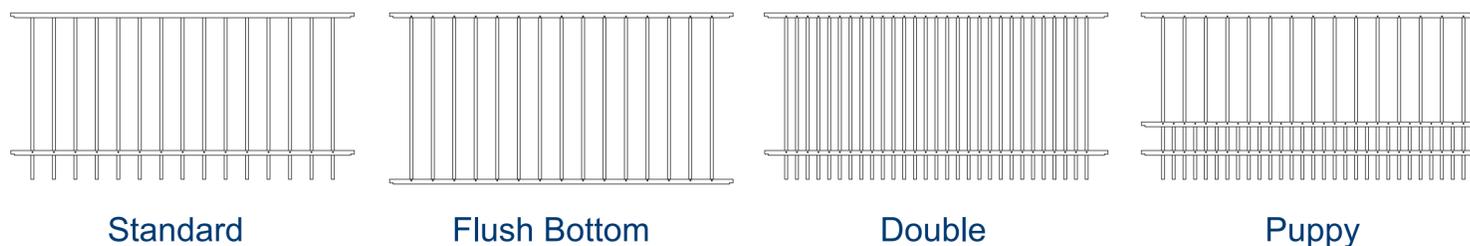

Color Selection

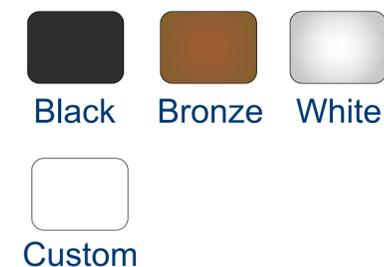

1256 Red River Road | Rock Hill, SC 29730
 803-810-3887 sales@catawbametals.com

Industrial Gates - (STYLE 5 Yamasee)