


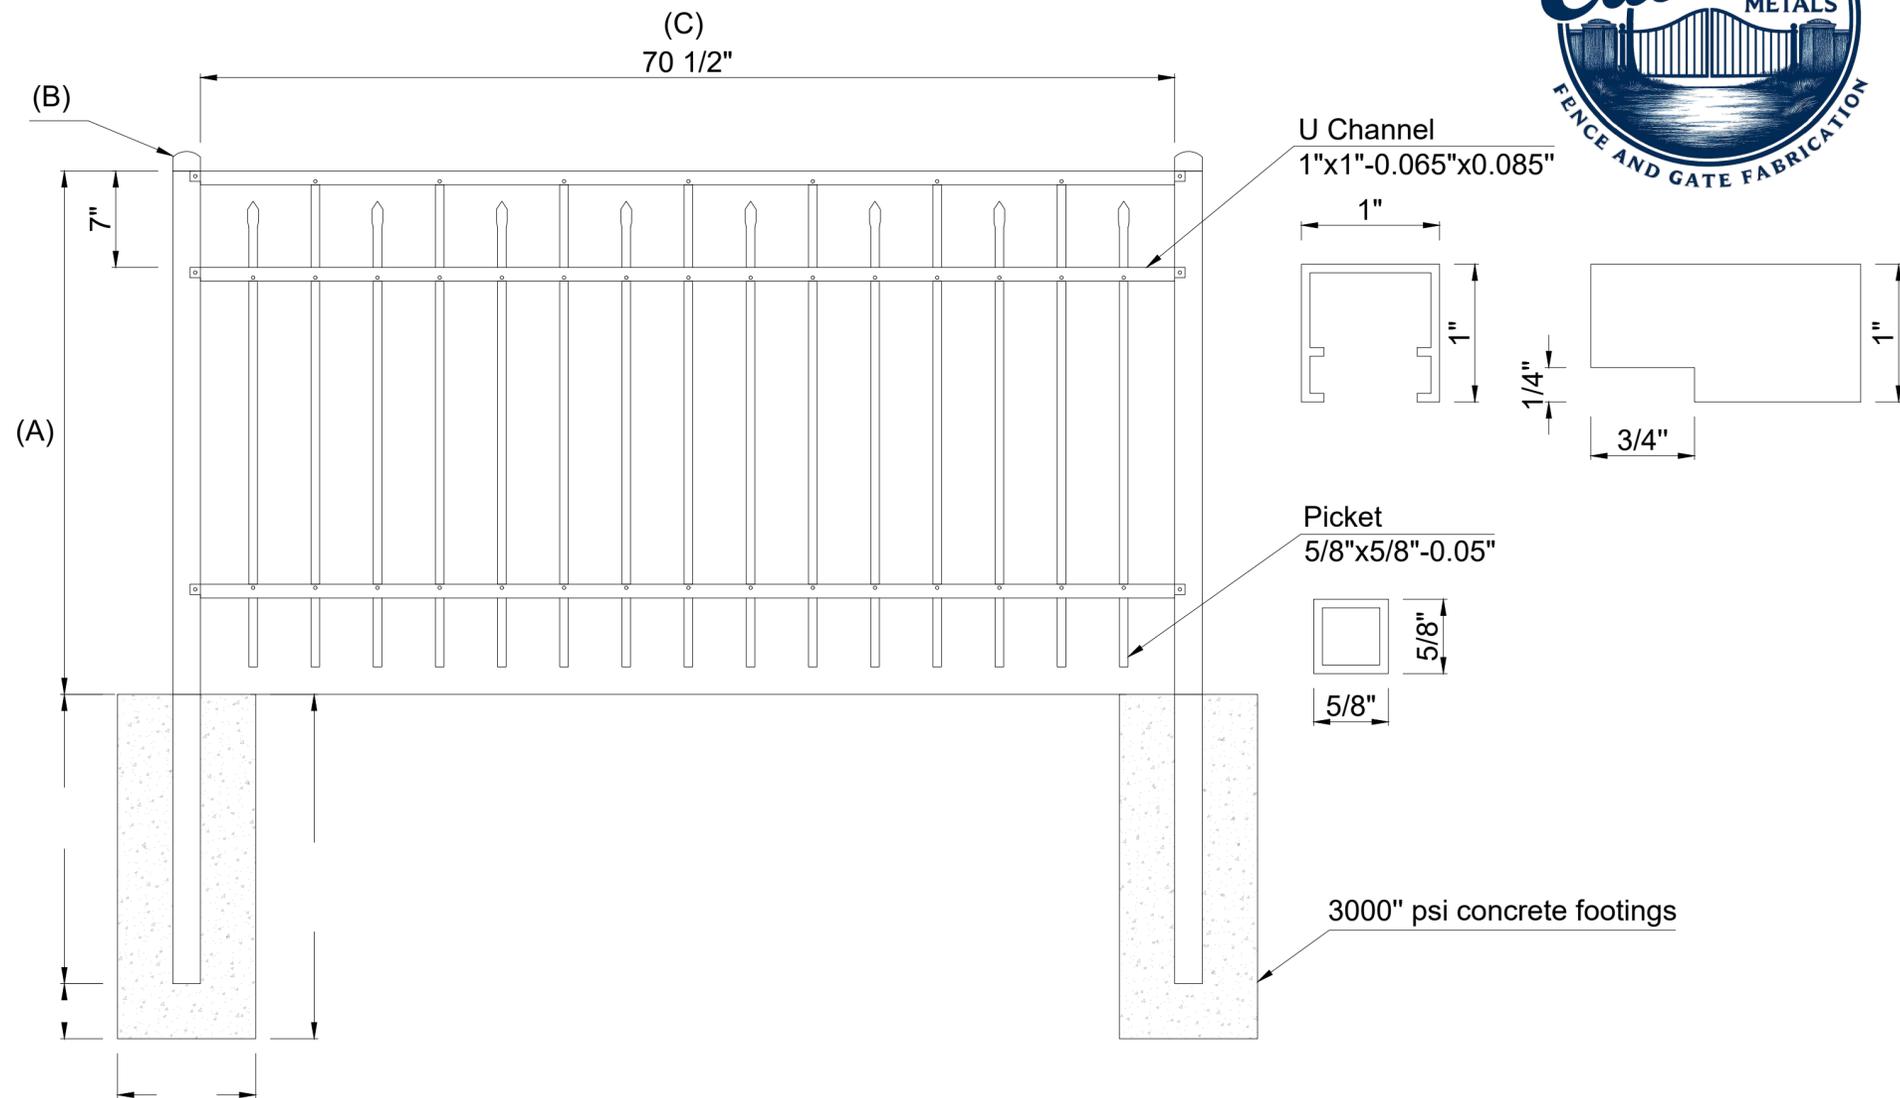


Specifications- Residential Grade  
 -6063-T5 Aluminum  
 -Pickets 5/8" x 5/8" x 0.50" Wall thickness  
 -Rails 1" x 1" x 0.065" (side) x 0.085" (top) Wall Thickness  
 -All materials are powder coated color of choice  
 -410 Stainless steel screws for fastening  
 -Limited Lifetime Warranty


- (A) Avail Heights
- 36"
  - 42"
  - 48"
  - 54"
  - 60"
  - 72"
- (B) Post Sizes
- 2" Sq. Tube x 0.062"
  - 2" Sq. Tube x 0.080"
  - 2" Sq. Tube x 0.125"
  - 2 1/2" Sq. Tube x 0.080"
  - 2 1/2" Sq. Tube x 0.125"
- (C) Available Widths
- 6' W
  - 8' W Commercial & industrial only




Grade Selection

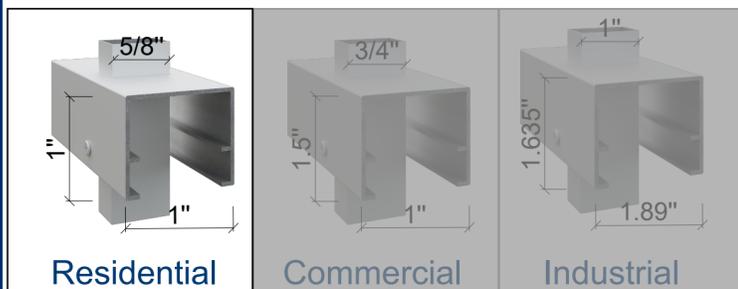

Picket Selection

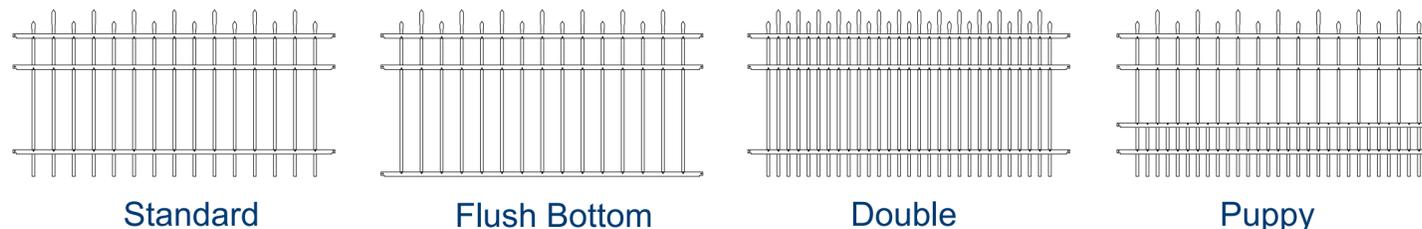

Color Selection

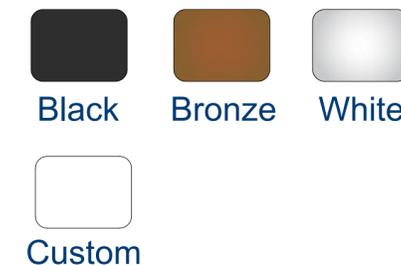

1256 Red River Road | Rock Hill, SC 29730  
 803-810-3887 sales@catawbametals.com

Residential Fence Panel- (STYLE 4 EDISTO)