



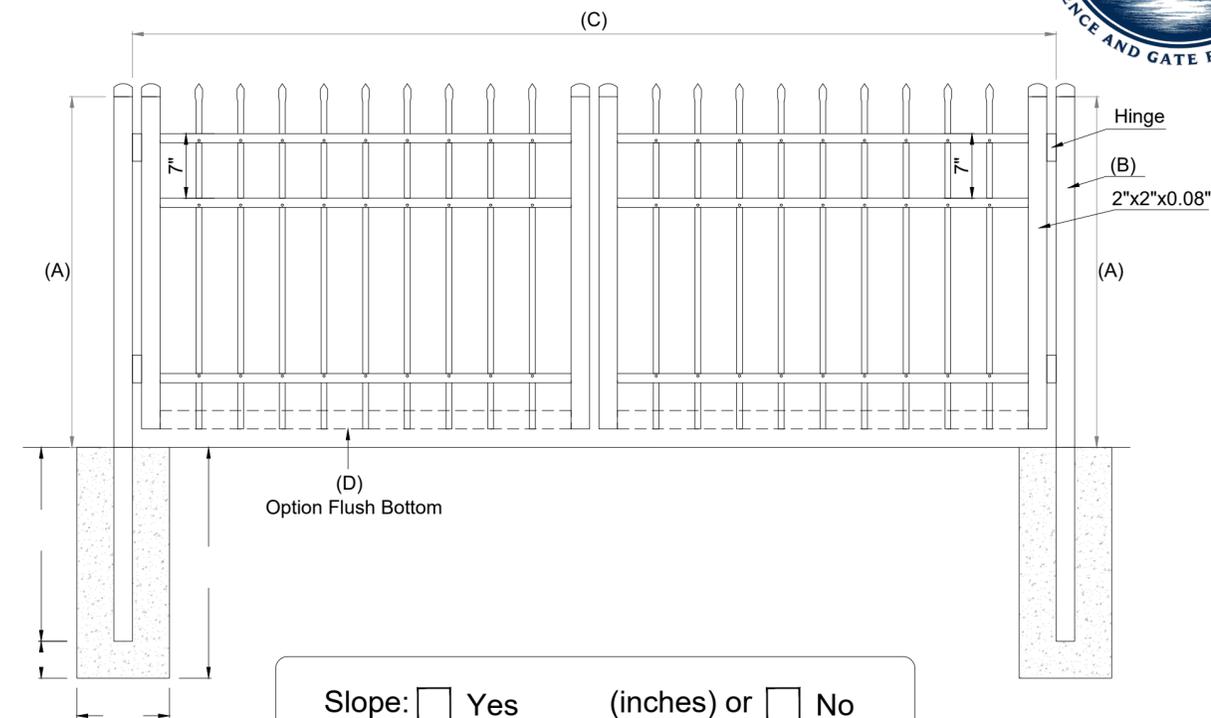





Specifications- Residential Grade
 -6063-T5 Aluminum
 -Pickets 5/8" x 5/8" x 0.50" Wall thickness
 -Rails 1" x 1" x 0.065" (side) x0.085" (top) Wall Thickness
 -All materials are powder coated color of choice
 -410 Stainless steel screws for fastening
 -Limited Lifetime Warranty

- (A) Avail Heights
- 36"
 - 42"
 - 48"
 - 54"
 - 60"
 - 72"
- (B) Post Sizes
- 2" Sq. Tube x 0.062"
 - 2" Sq. Tube x 0.080"
 - 2" Sq. Tube x 0.125"
 - 2 1/2" Sq. Tube x 0.080"
 - 2 1/2" Sq. Tube x 0.125"

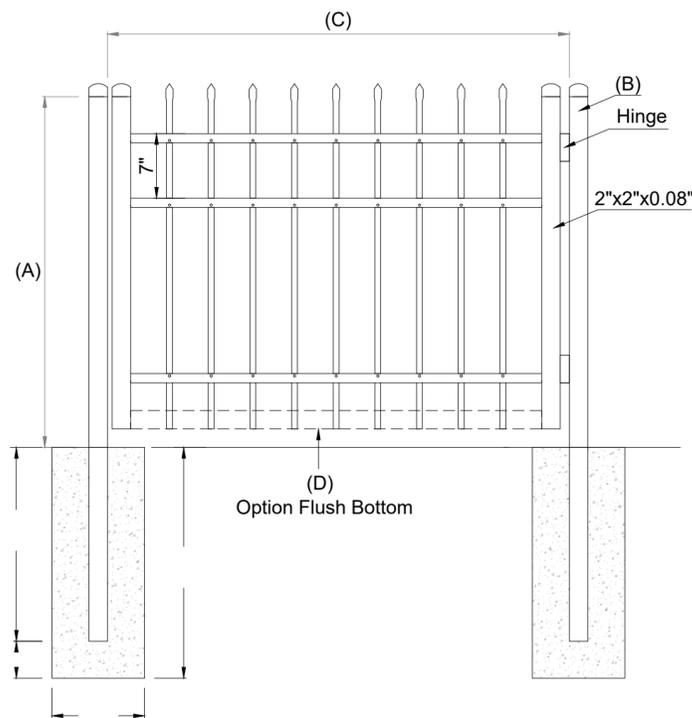

Slope: Yes ____ (inches) or No

- Single Gates Double Gates
- 3' W 6' W
 - 4' W 8' W
 - 5' W 10' W
 - 6' W 12' W
- Qty: Qty:
- (D) Bottom rail selection (if flush)
- 2" x 2"
 - 2" x 4"
 - 2" x 6"

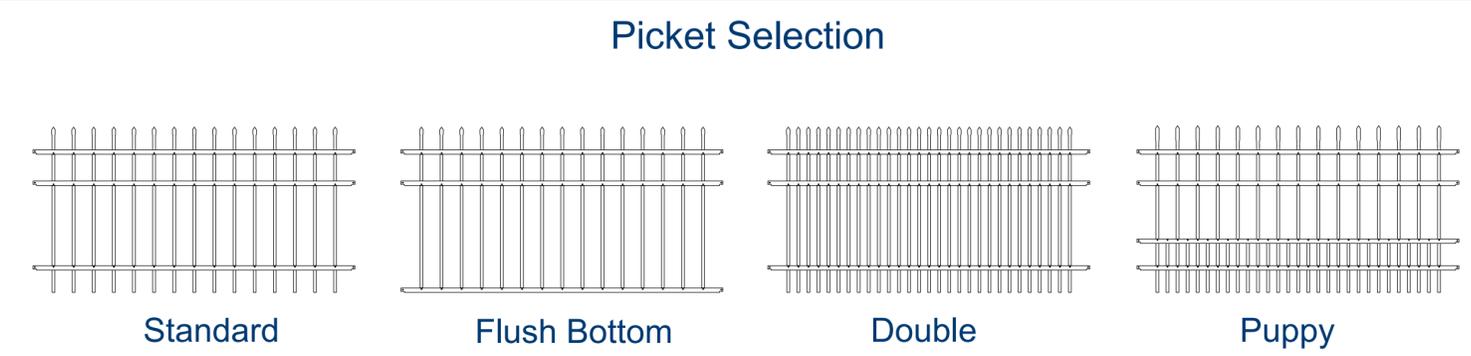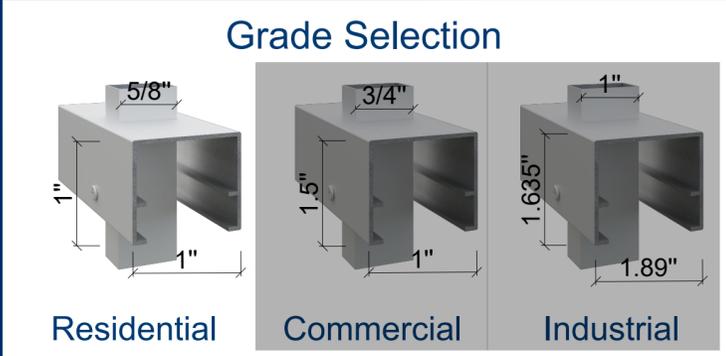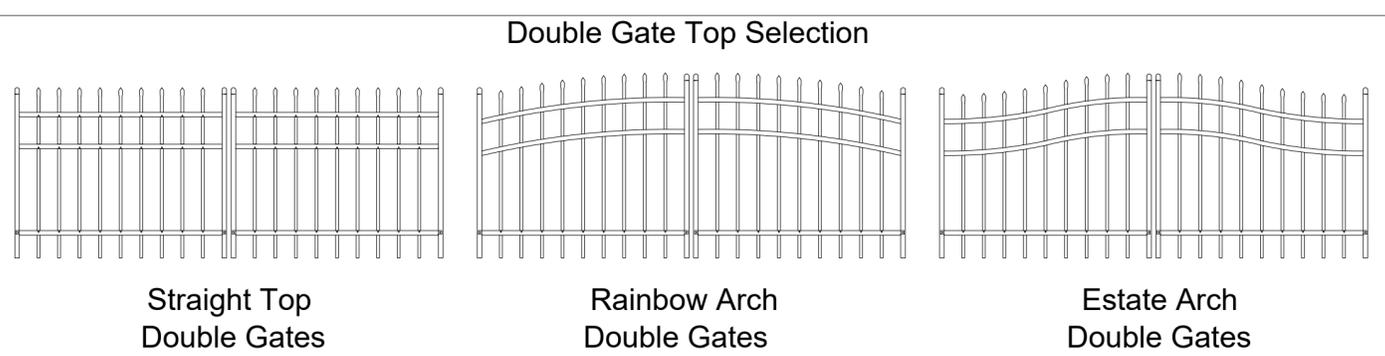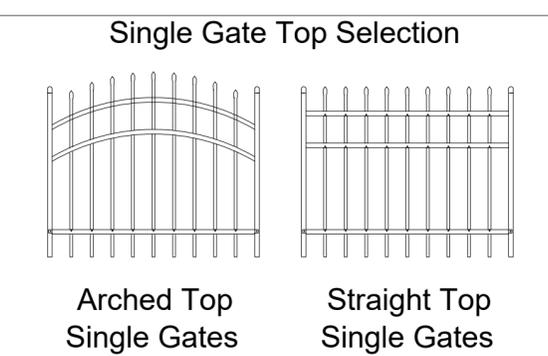

1256 Red River Road | Rock Hill, SC 29730
 803-810-3887 sales@catawbametals.com

Residential Gates - (STYLE 1 CHEROKEE)