







Specifications- Residential Grade
 -6063-T5 Aluminum
 -Pickets 5/8" x 5/8" x 0.50" Wall thickness
 -Rails 1" x 1" x 0.065" (side) x0.085" (top) Wall Thickness
 -All materials are powder coated color of choice
 -410 Stainless steel screws for fastening
 -Limited Lifetime Warranty

(A) Avail Heights	(B) Post Sizes
<input type="checkbox"/> 36"	<input type="checkbox"/> 2" Sq. Tube x 0.062"
<input type="checkbox"/> 42"	<input type="checkbox"/> 2" Sq. Tube x 0.080"
<input type="checkbox"/> 48"	<input type="checkbox"/> 2" Sq. Tube x 0.125"
<input type="checkbox"/> 54"	<input type="checkbox"/> 2 1/2" Sq. Tube x 0.080"
<input type="checkbox"/> 60"	<input type="checkbox"/> 2 1/2" Sq. Tube x 0.125"
<input type="checkbox"/> 72"	

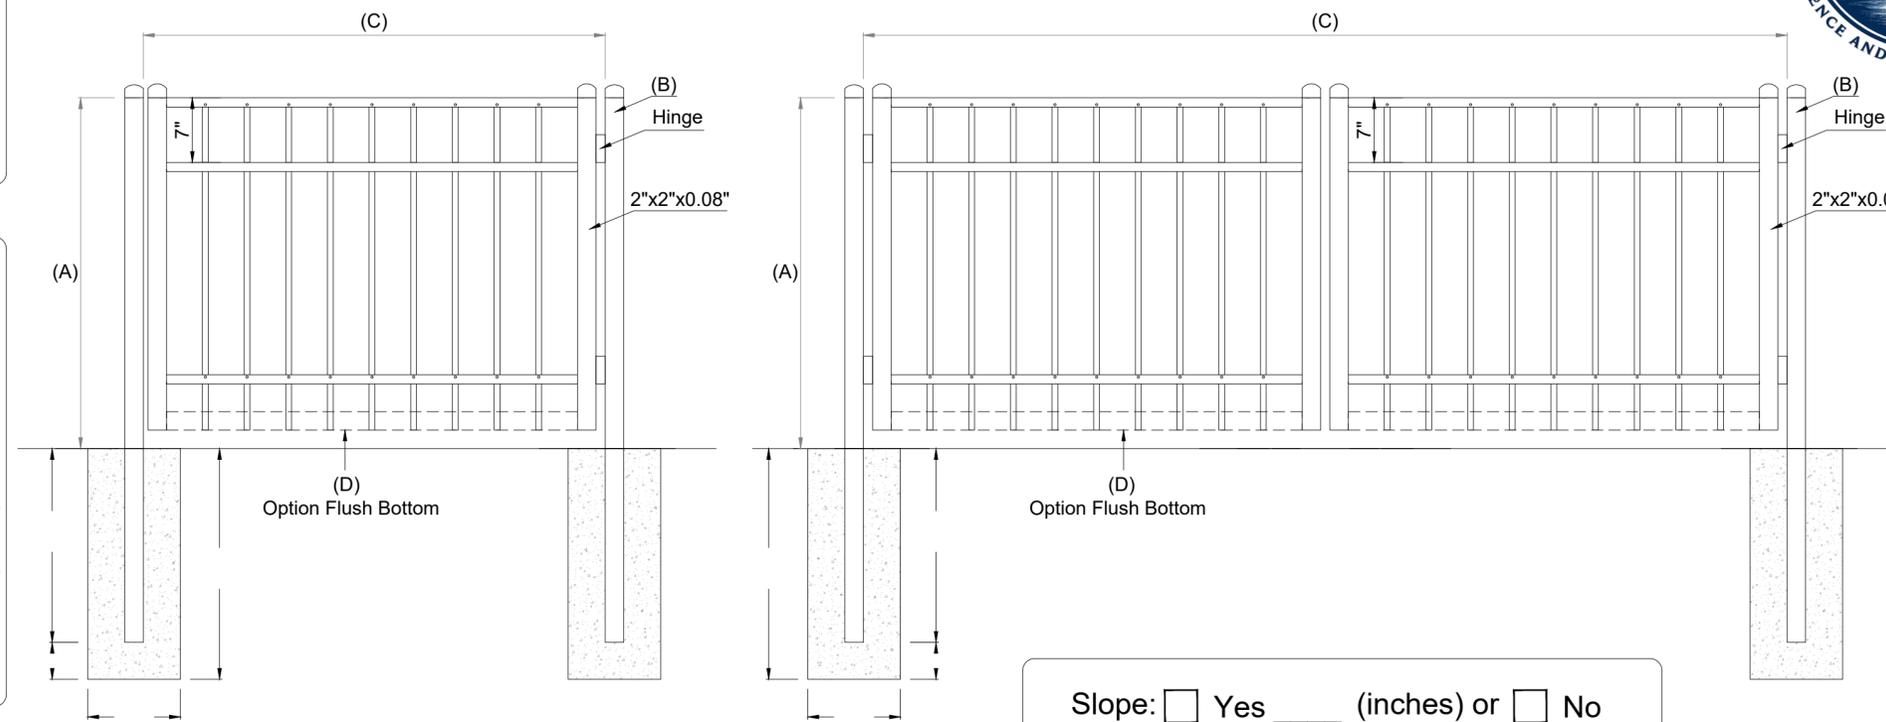

Slope: Yes ____ (inches) or No

Single Gates	Double Gates	(D) Bottom rail selection (if flush)
<input type="checkbox"/> 3' W	<input type="checkbox"/> 6' W	<input type="checkbox"/> 2" x 2"
<input type="checkbox"/> 4' W	<input type="checkbox"/> 8' W	<input type="checkbox"/> 2" x 4"
<input type="checkbox"/> 5' W	<input type="checkbox"/> 10' W	<input type="checkbox"/> 2" x 6"
<input type="checkbox"/> 6' W	<input type="checkbox"/> 12' W	
Qty:	Qty:	

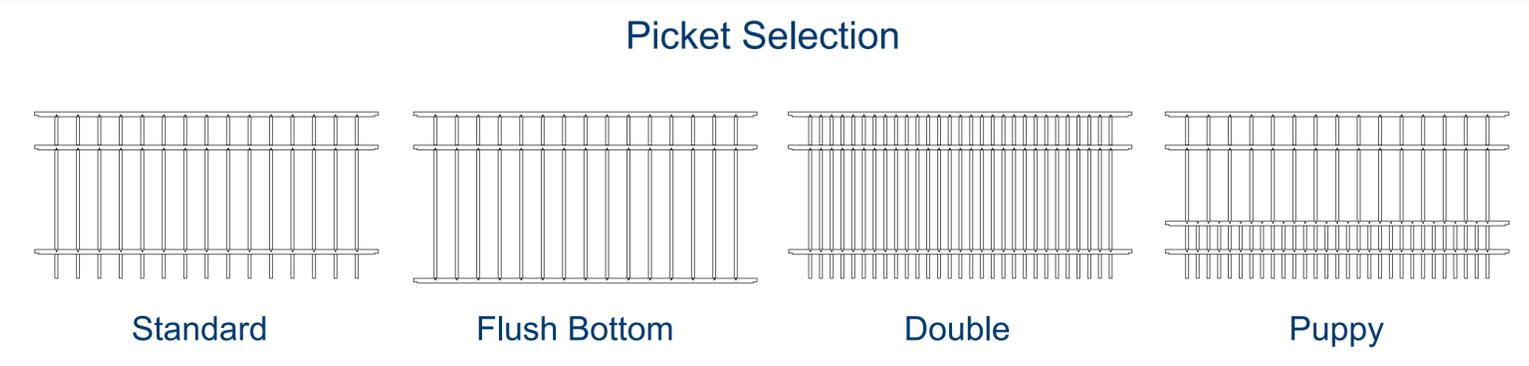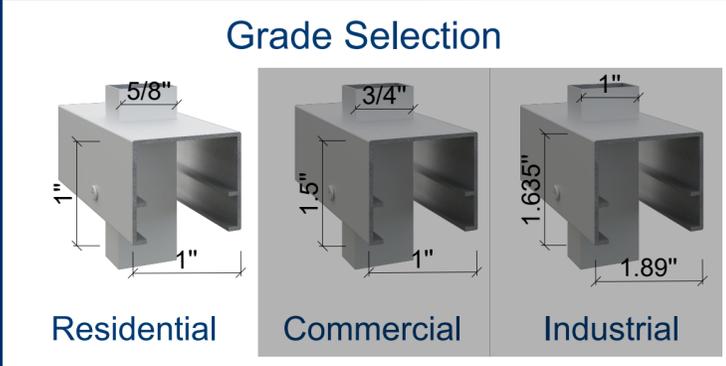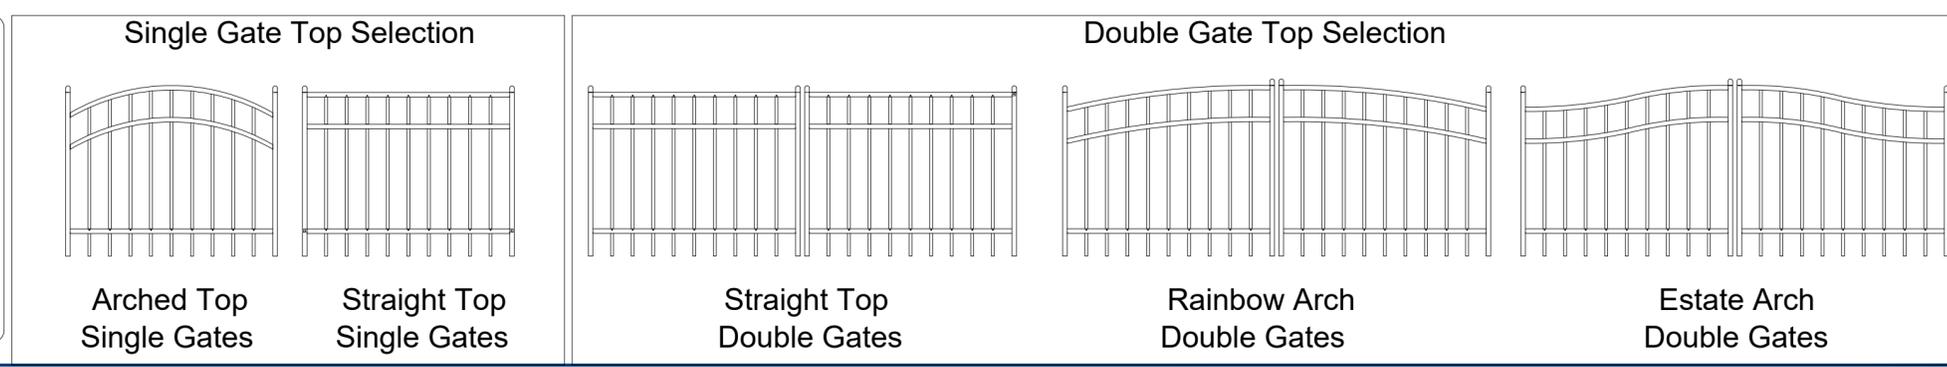

Color Selection

Black Bronze White

Custom



1256 Red River Road | Rock Hill, SC 29730
 803-810-3887 sales@catawbametals.com

Residential Gates - (STYLE 2 CATAWBA)