







Specifications- Residential Grade
 -6063-T5 Aluminum
 -Pickets 5/8" x 5/8" x 0.50" Wall thickness
 -Rails 1" x 1" x 0.065" (side) x0.085" (top) Wall Thickness
 -All materials are powder coated color of choice
 -410 Stainless steel screws for fastening
 -Limited Lifetime Warranty

- | | |
|------------------------------|---|
| (A)
Avail Heights | (B)
Post Sizes |
| <input type="checkbox"/> 36" | <input type="checkbox"/> 2" Sq. Tube x 0.062" |
| <input type="checkbox"/> 42" | <input type="checkbox"/> 2" Sq. Tube x 0.080" |
| <input type="checkbox"/> 48" | <input type="checkbox"/> 2" Sq. Tube x 0.125" |
| <input type="checkbox"/> 54" | <input type="checkbox"/> 2 1/2" Sq. Tube x 0.080" |
| <input type="checkbox"/> 60" | <input type="checkbox"/> 2 1/2" Sq. Tube x 0.125" |
| <input type="checkbox"/> 72" | |

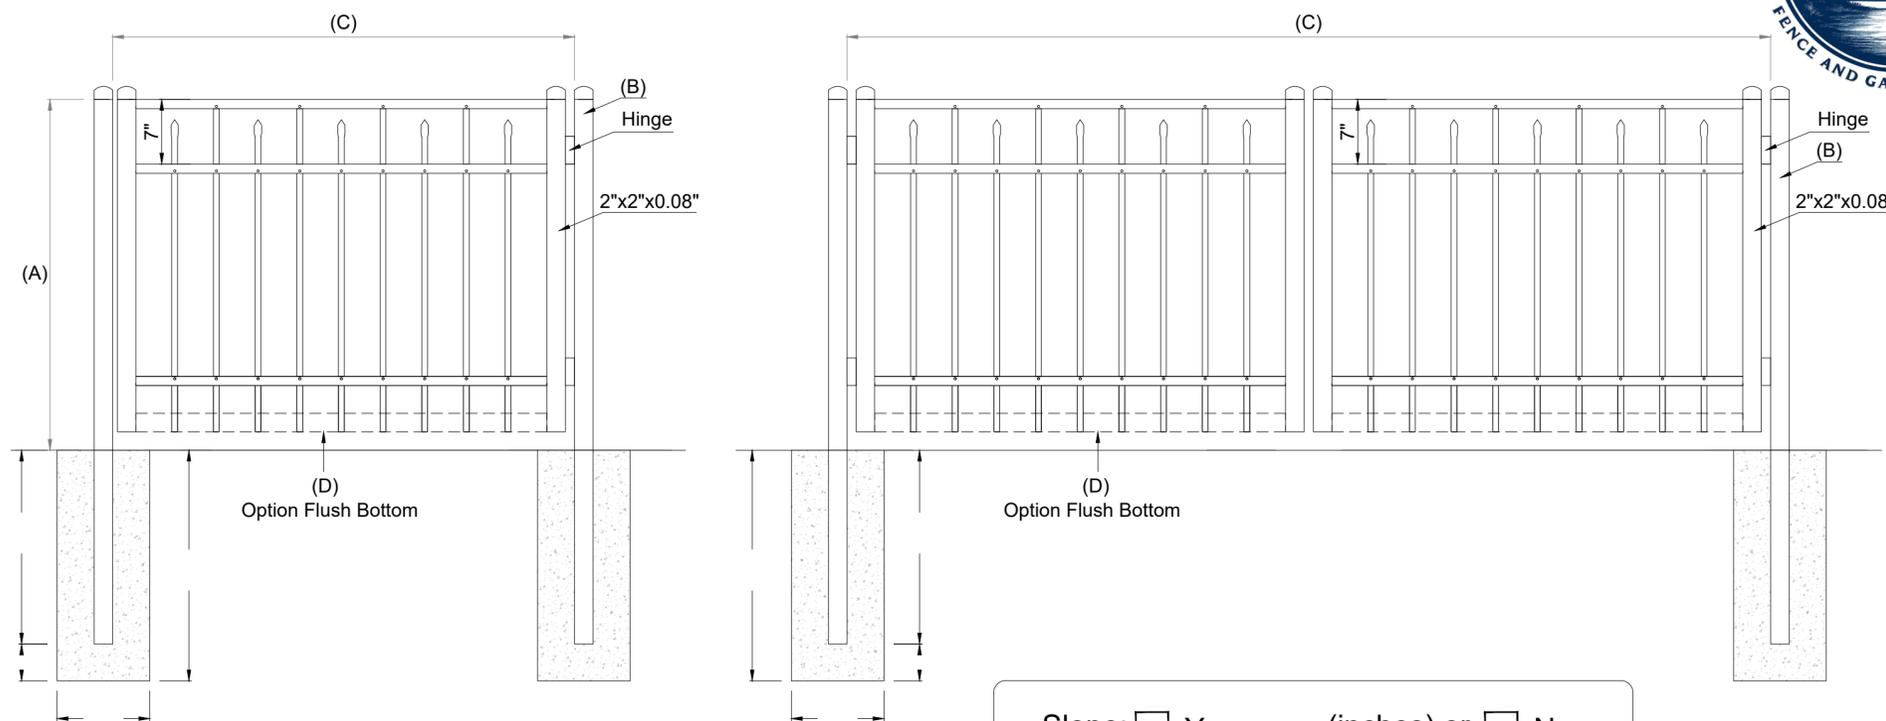

Slope: Yes ____ (inches) or No

- | | | |
|-------------------------------|--------------------------------|---|
| Single Gates | Double Gates | (D)
Bottom rail selection (if flush) |
| <input type="checkbox"/> 3' W | <input type="checkbox"/> 6' W | <input type="checkbox"/> 2" x 2" |
| <input type="checkbox"/> 4' W | <input type="checkbox"/> 8' W | <input type="checkbox"/> 2" x 4" |
| <input type="checkbox"/> 5' W | <input type="checkbox"/> 10' W | <input type="checkbox"/> 2" x 6" |
| <input type="checkbox"/> 6' W | <input type="checkbox"/> 12' W | |
| Qty: | Qty: | |

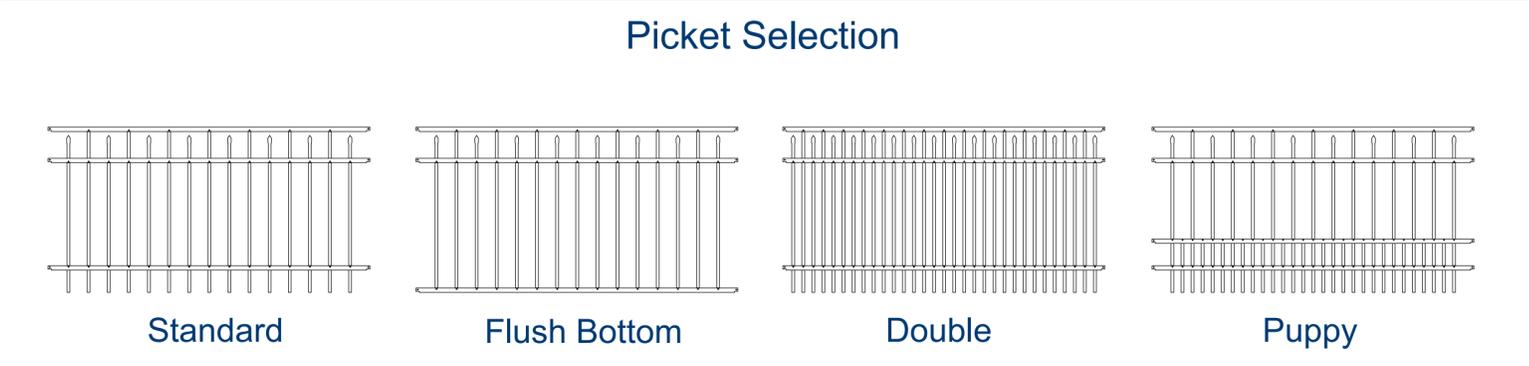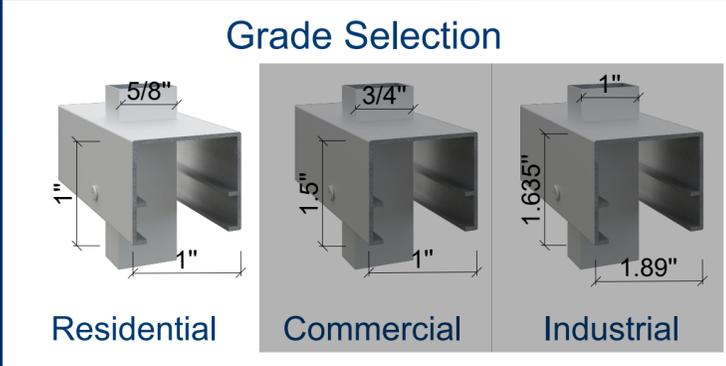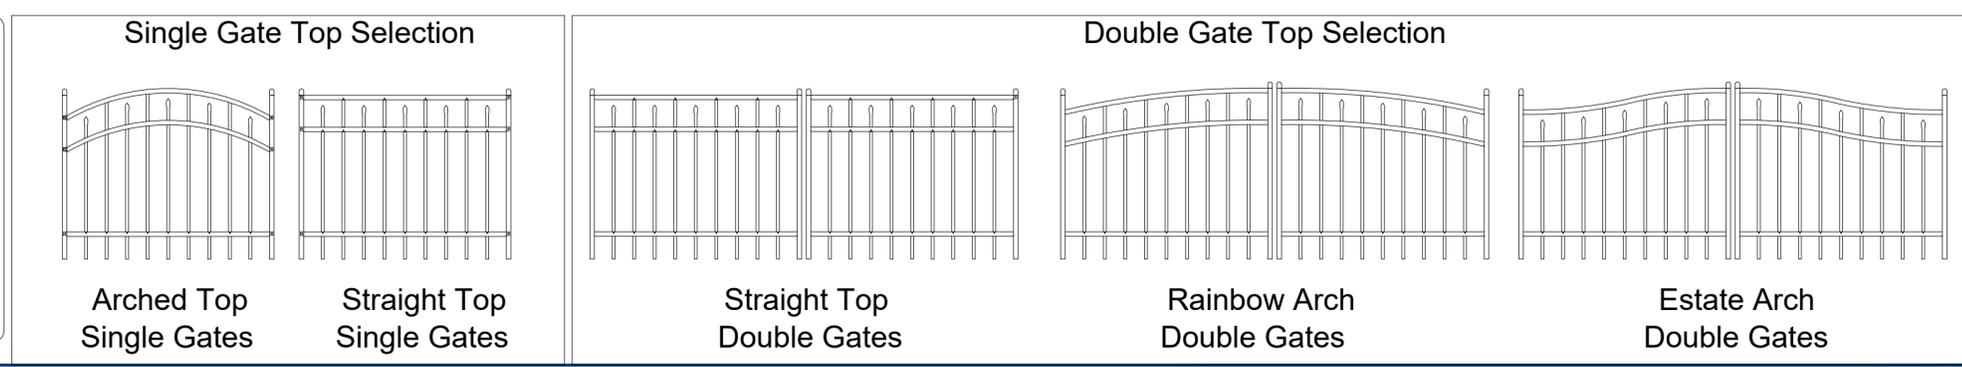

1256 Red River Road | Rock Hill, SC 29730
 803-810-3887 sales@catawbametals.com

Residential Gates - (STYLE 3 Waccamaw)