



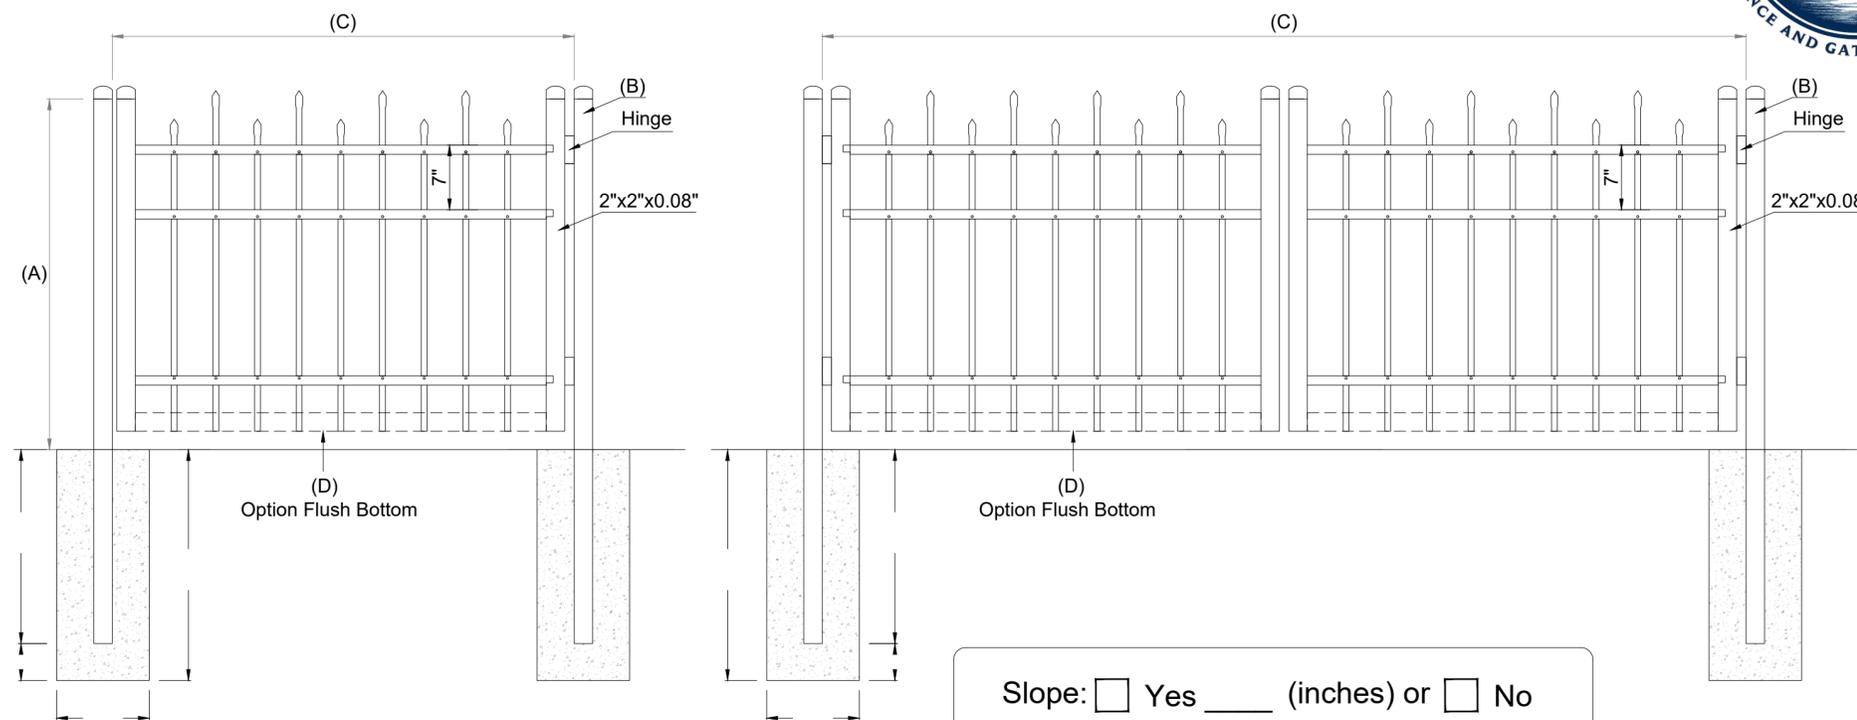


Specifications- Residential Grade  
 -6063-T5 Aluminum  
 -Pickets 5/8" x 5/8" x 0.50" Wall thickness  
 -Rails 1" x 1" x 0.065" (side) x 0.085" (top) Wall Thickness  
 -All materials are powder coated color of choice  
 -410 Stainless steel screws for fastening  
 -Limited Lifetime Warranty


(A) Avail Heights	(B) Post Sizes
<input type="checkbox"/> 36"	<input type="checkbox"/> 2" Sq. Tube x 0.062"
<input type="checkbox"/> 42"	<input type="checkbox"/> 2" Sq. Tube x 0.080"
<input type="checkbox"/> 48"	<input type="checkbox"/> 2" Sq. Tube x 0.125"
<input type="checkbox"/> 54"	<input type="checkbox"/> 2 1/2" Sq. Tube x 0.080"
<input type="checkbox"/> 60"	<input type="checkbox"/> 2 1/2" Sq. Tube x 0.125"
<input type="checkbox"/> 72"	




Single Gates	Double Gates	(D) Bottom rail selection (if flush)
<input type="checkbox"/> 3' W	<input type="checkbox"/> 6' W	<input type="checkbox"/> 2" x 2"
<input type="checkbox"/> 4' W	<input type="checkbox"/> 8' W	<input type="checkbox"/> 2" x 4"
<input type="checkbox"/> 5' W	<input type="checkbox"/> 10' W	<input type="checkbox"/> 2" x 6"
<input type="checkbox"/> 6' W	<input type="checkbox"/> 12' W	
Qty:	Qty:	

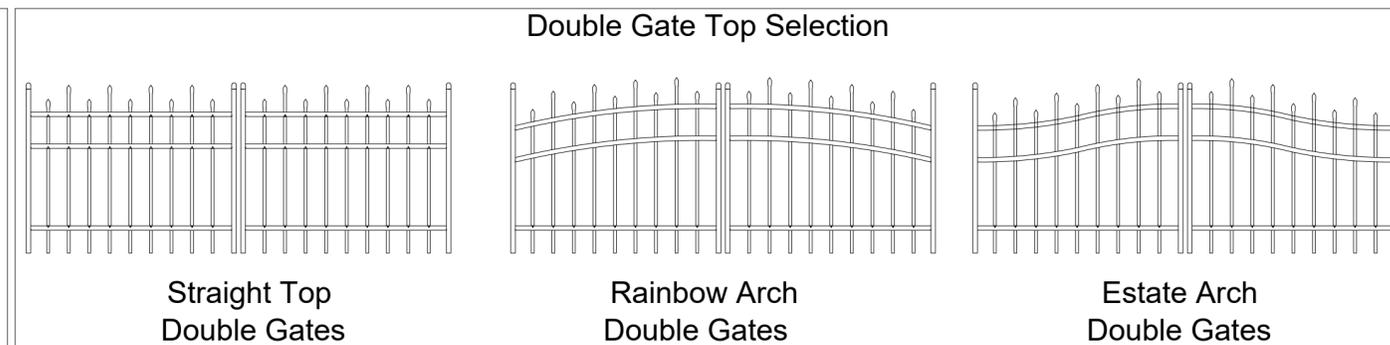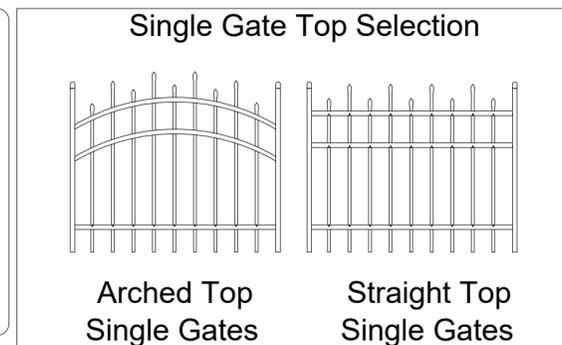


Grade Selection

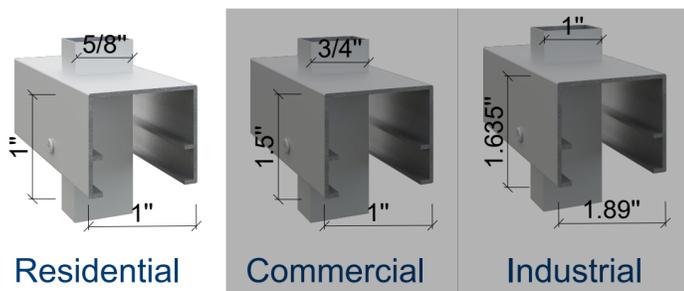

Picket Selection

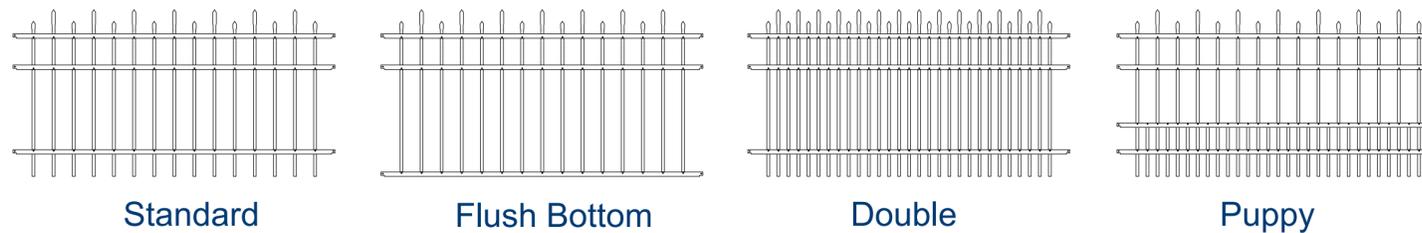

Color Selection

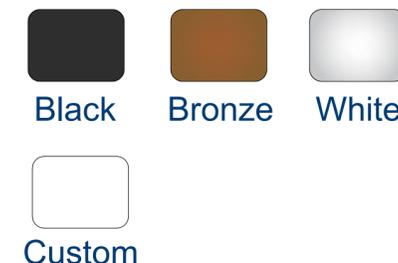

1256 Red River Road | Rock Hill, SC 29730  
 803-810-3887 sales@catawbametals.com

Residential Gates - (STYLE 4 EDISTO)